






**Description:** PROPOSED - Site Plan  
**Site Location:** The Cloud Hotel, Brockenhurst  
**Drawing Ref:** CLOUD-07-v3  
**Date:** 19 March 2023

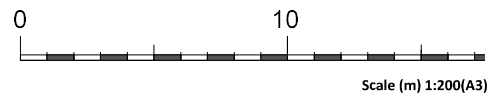

Contact: Guy McNair-Wilson  
 Godfreys Farm, Beaulieu, Hants, SO42 7YP  
 01590 611 145 (guy@yawningdog.co.uk)

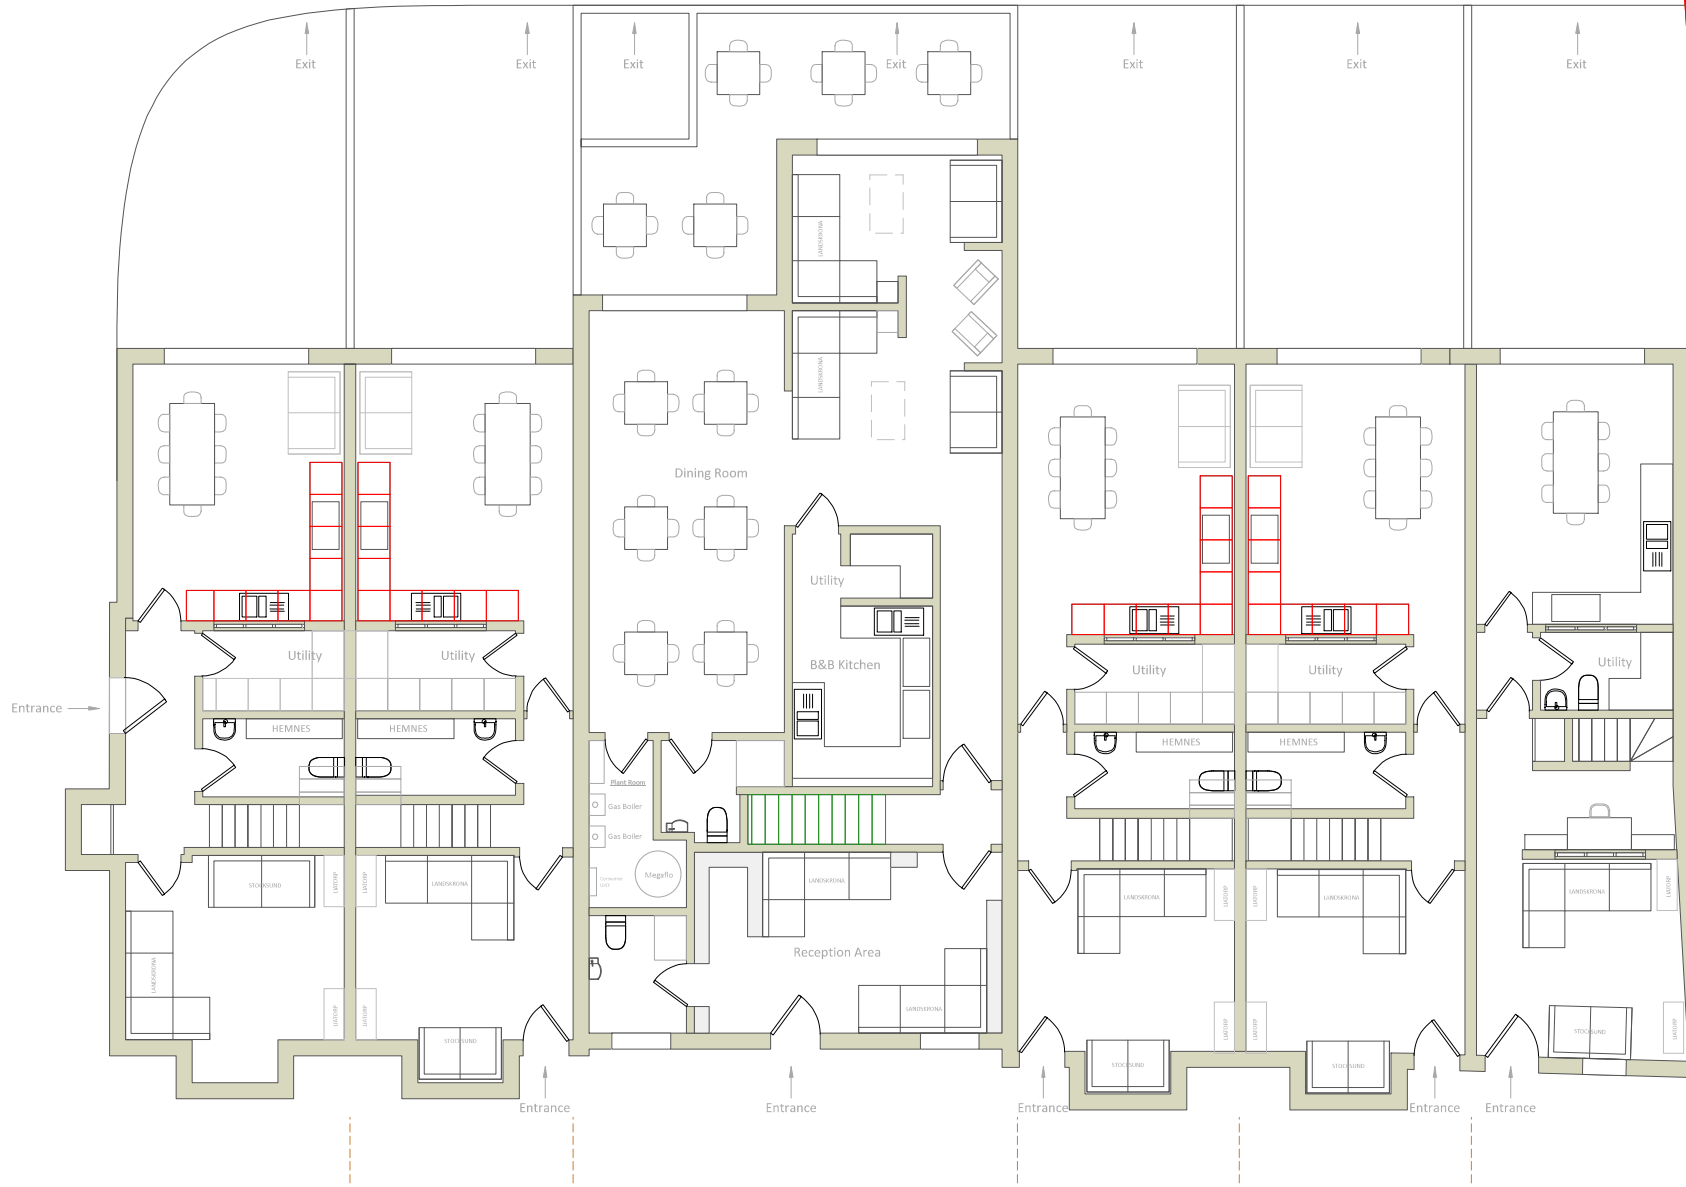


**Description:** PROPOSED - Ground Floor  
**Site Location:** The Cloud Hotel, Brockenhurst  
**Drawing Ref:**  
**Date:** 30 March 2023

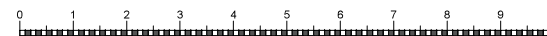


Scale (m) 1:100 (A3)

Contact: Guy McNair-Wilson

Godfreys Farm, Beaulieu, Hants, SO42 7YP  
 01590 611 145 (guy@yawningdog.co.uk)

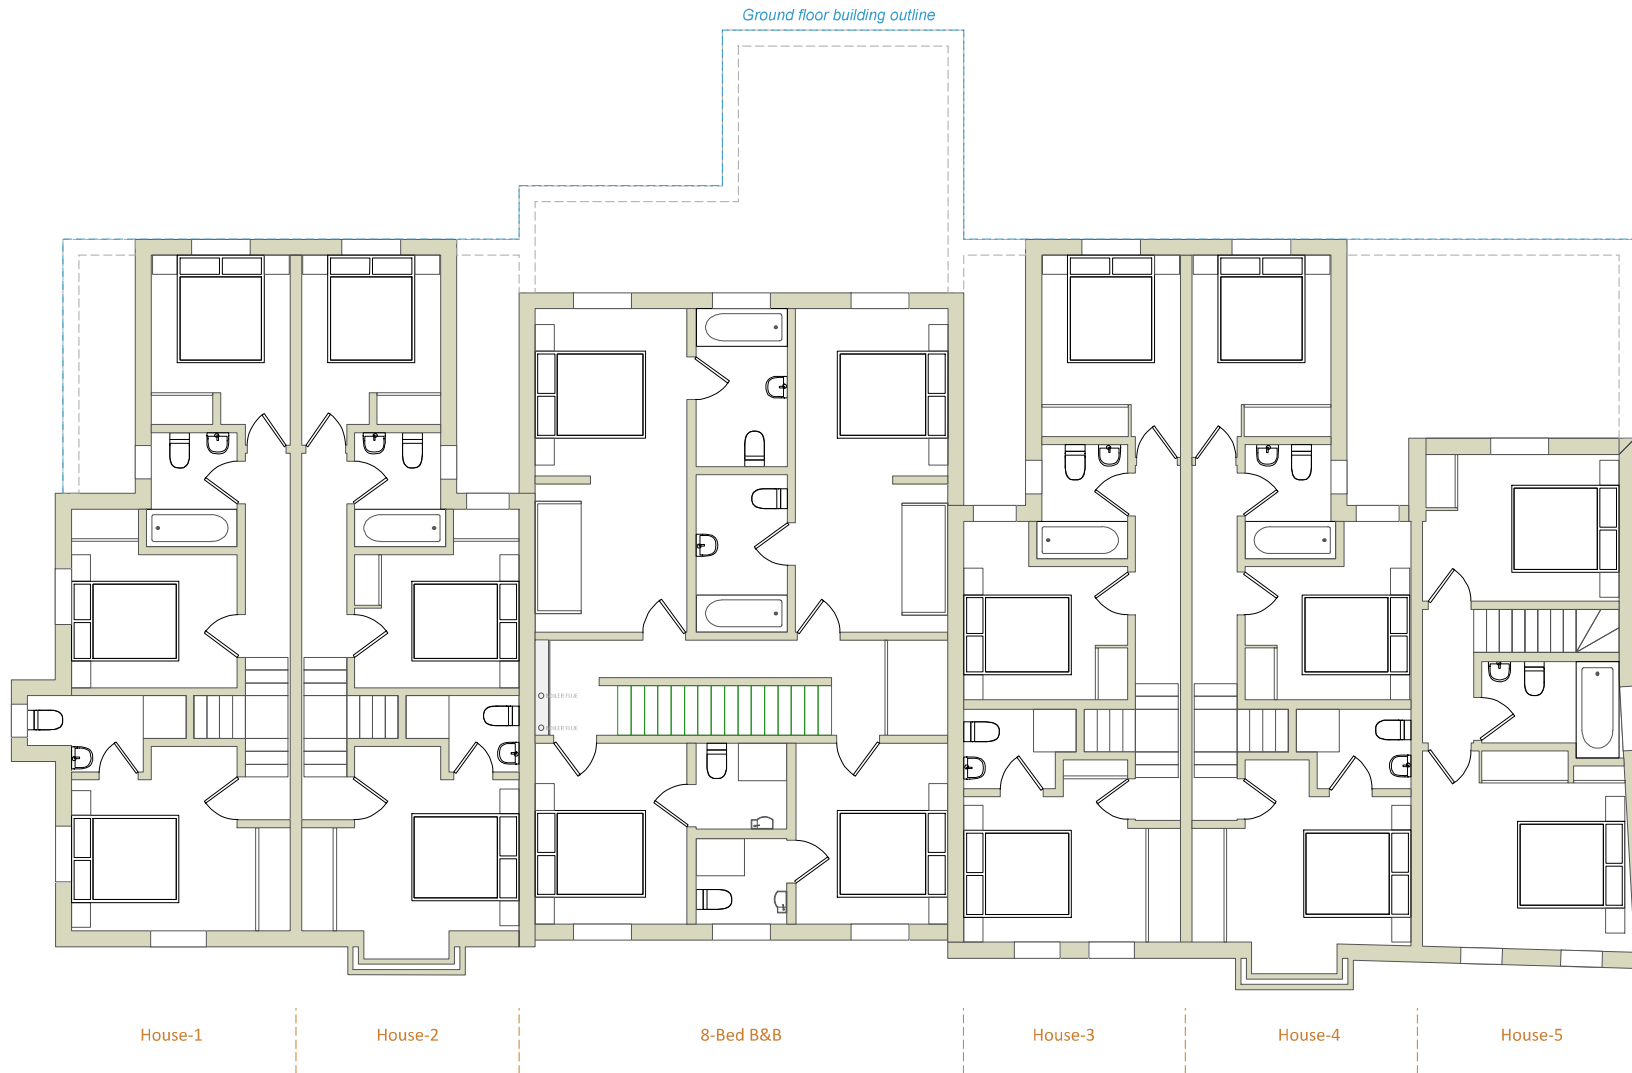


**Description:** PROPOSED - 1st Floor  
**Site Location:** The Cloud Hotel, Brockenhurst  
**Drawing Ref:**  
**Date:** 30 March 2023

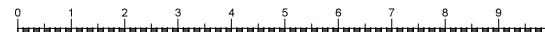


**Scale (m) 1:100 (A3)**

**Contact:** Guy McNair-Wilson

Godfreys Farm, Beaulieu, Hants, SO42 7YP  
 01590 611 145 (guy@yawningdog.co.uk)

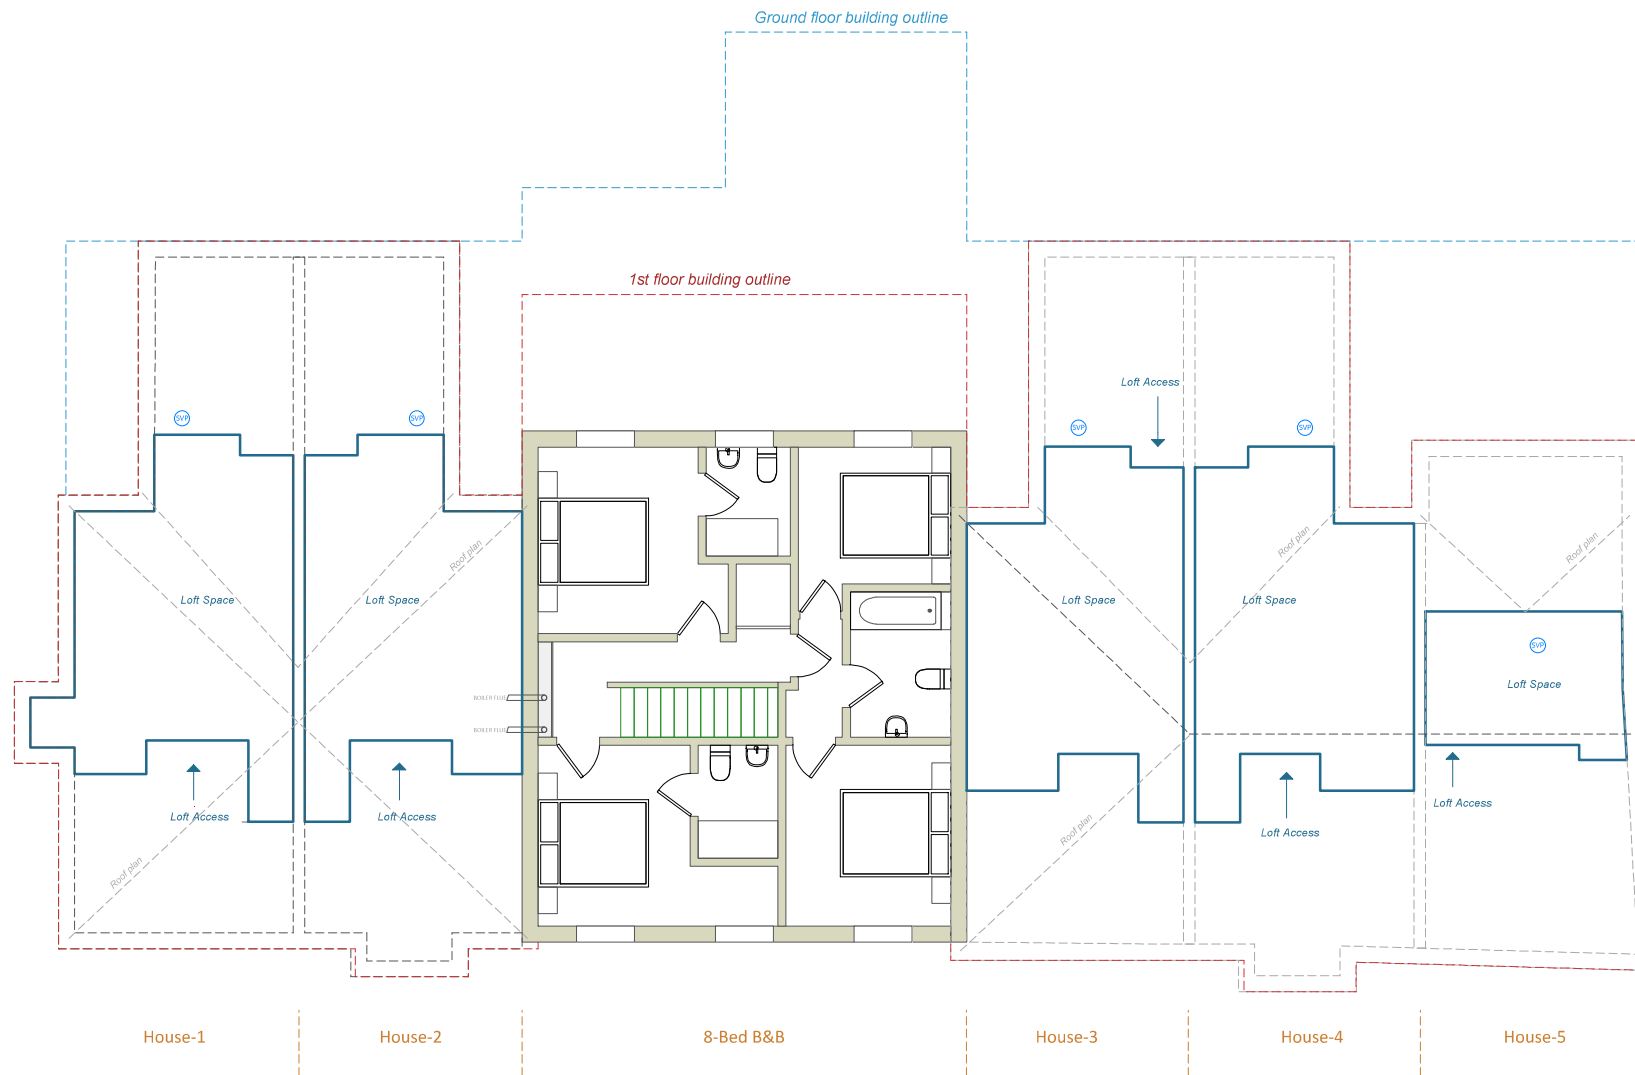

**Description:** PROPOSED - 2nd Floor  
**Site Location:** The Cloud Hotel, Brockenhurst  
**Drawing Ref:**  
**Date:** 30 March 2022

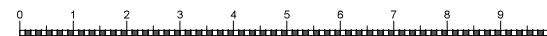

Scale (m) 1:100 (A3)

Contact: Guy McNair-Wilson

Godfreys Farm, Beaulieu, Hants, SO42 7YP  
 01590 611 145 (guy@yawningdog.co.uk)