
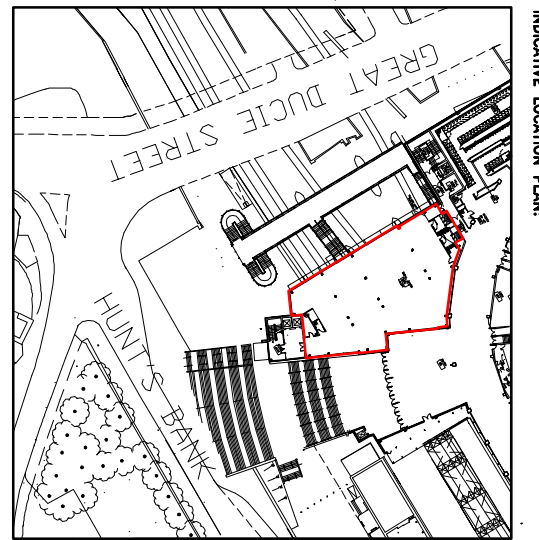
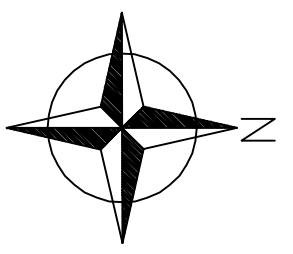
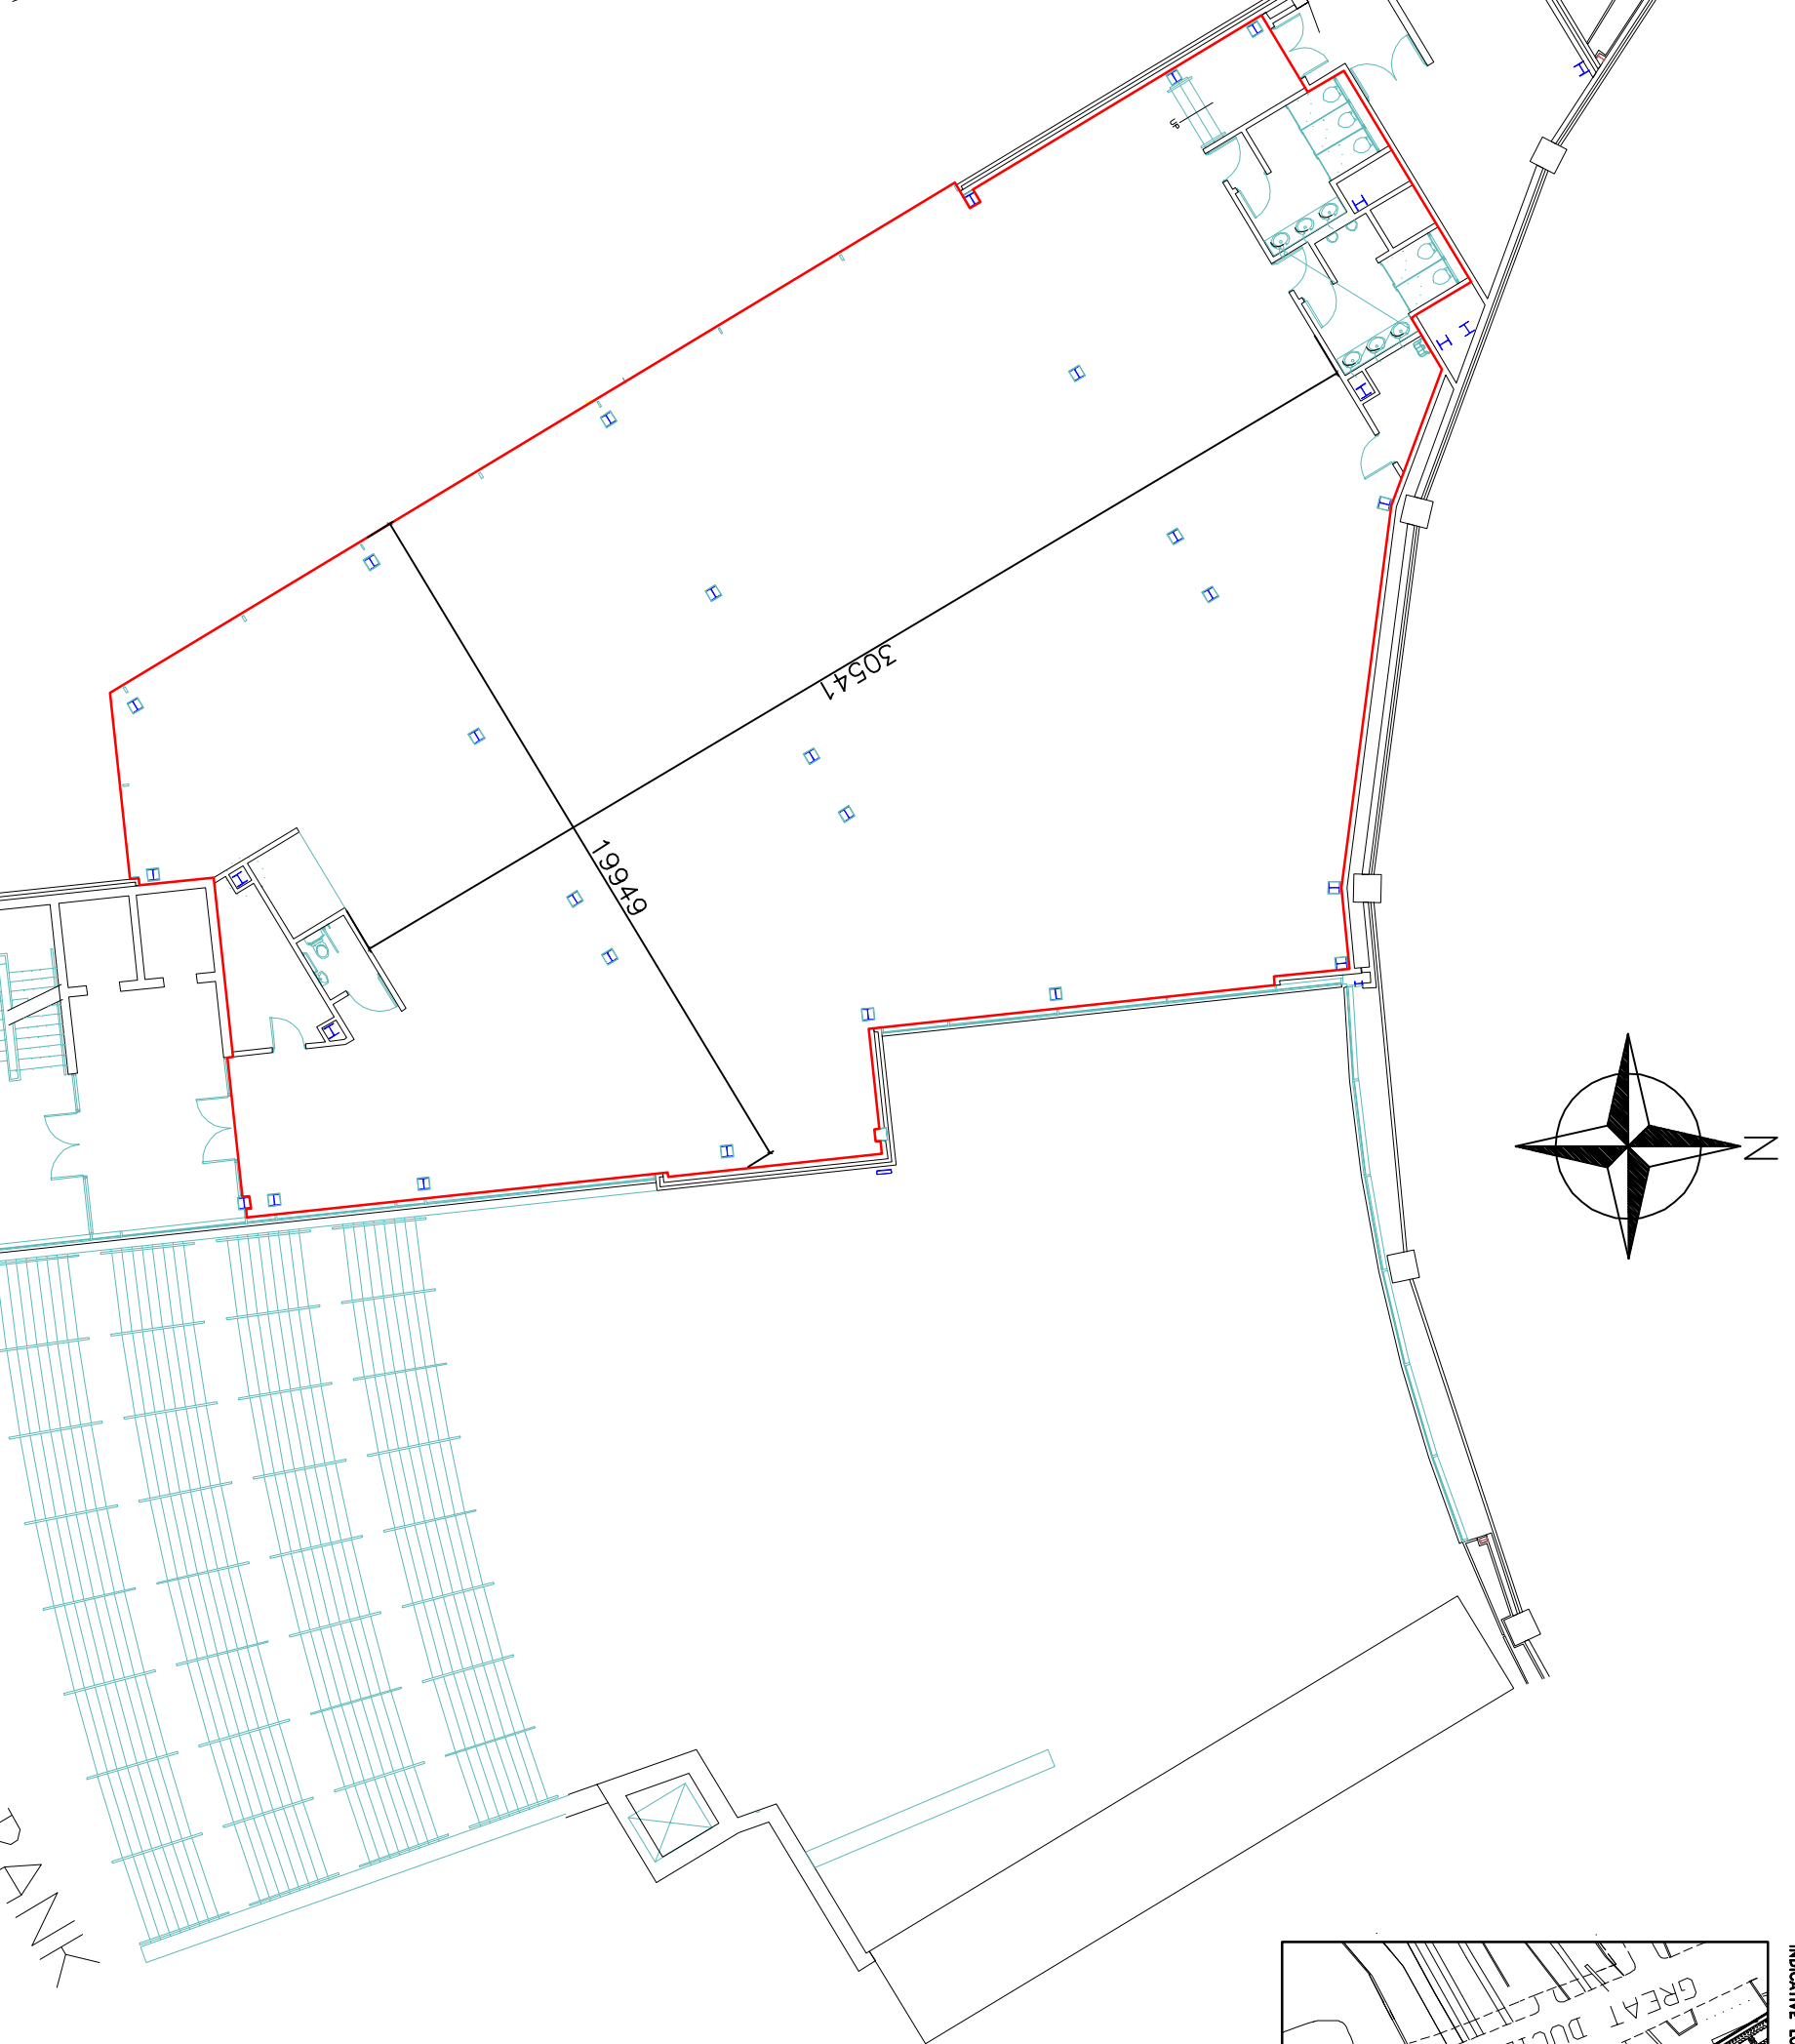


GREAT DUCIE STREET

HUNT'S BANK

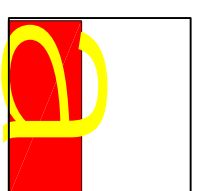

INDICATIVE LOCATION PLAN:

savills commercial limited
 5th Floor
 100, Market Street
 Manchester
 M2 2FE
 Tel: 0161 236 8644
 Fax: 0161 228 0544
 www.savills.com

SITE: Arena Point, Manchester	
SCHEME: Arena Point	
DRAWING: 3rd floor demises	
SCALE: 1:100 ● A1	DATE: January 2010
SCALE: 1:200 ● A3	DRAWN: W A Parry
DWG NO: AP/01/03	REV: _____