


CROSS CHURCH STREET

30 - 32

34 - 36

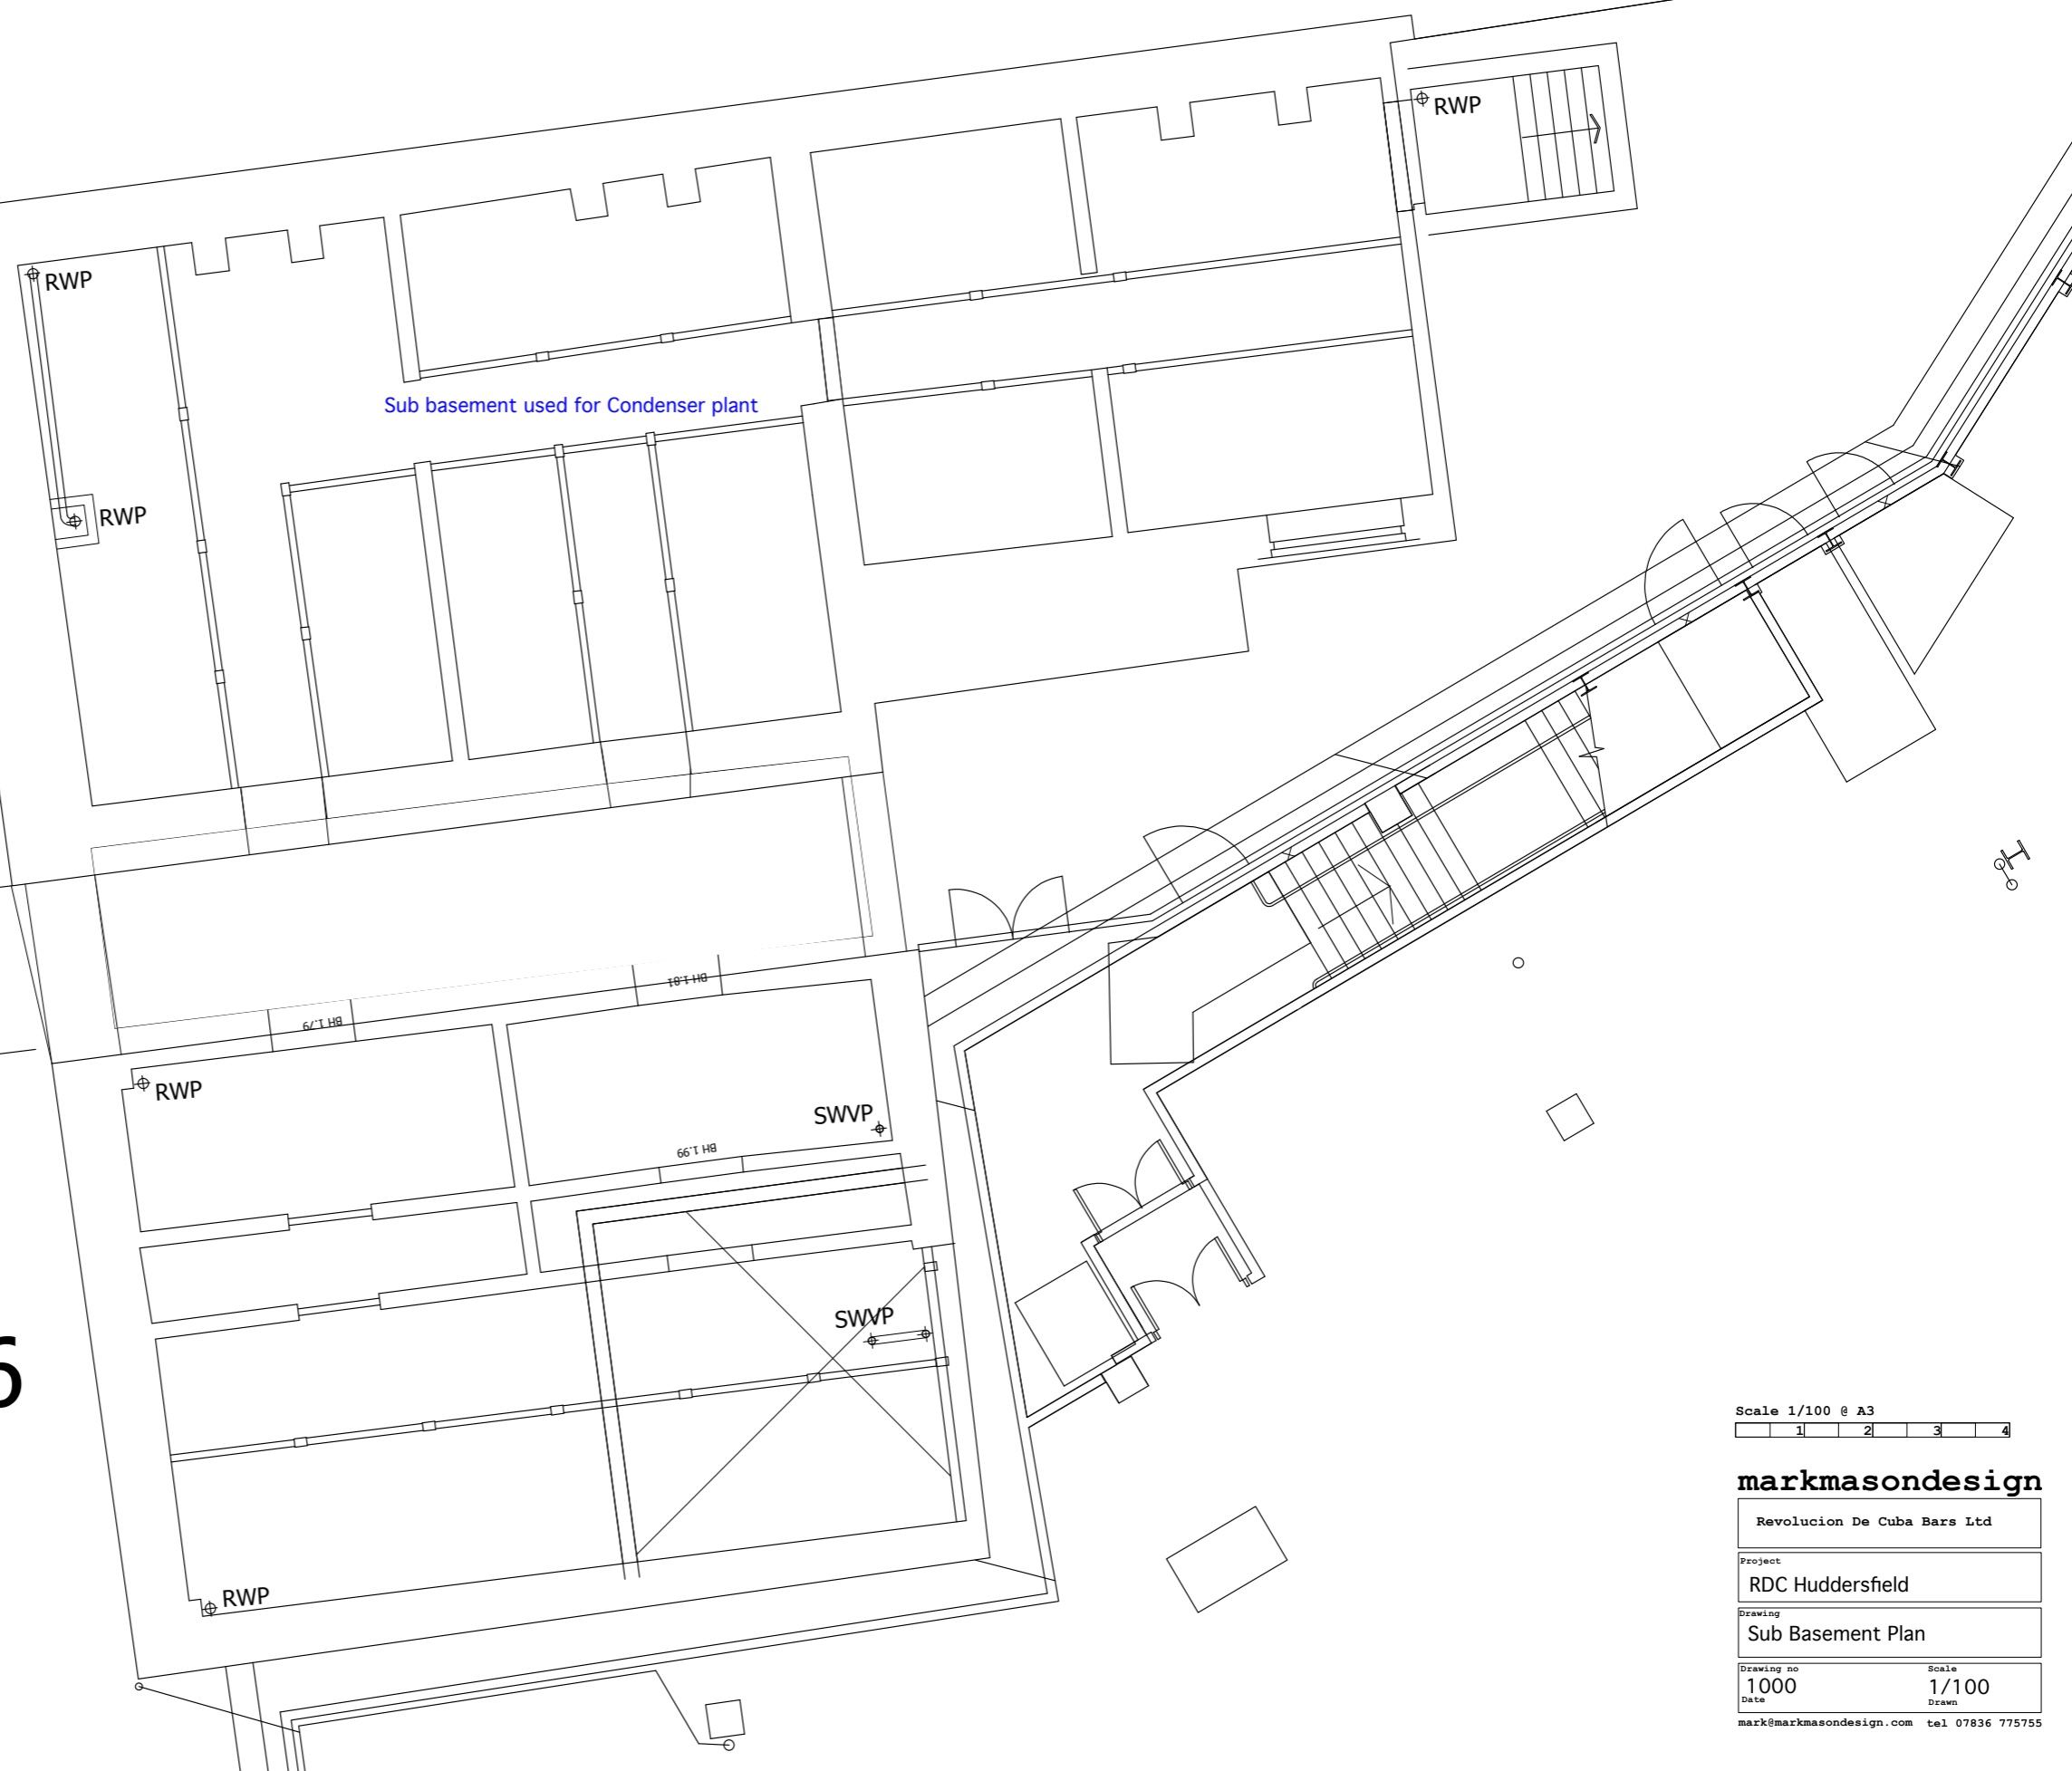

Scale 1/100 @ A3

1	2	3	4
---	---	---	---

markmasondesign

Revolucion De Cuba Bars Ltd

Project
RDC Huddersfield

Drawing
Sub Basement Plan

Drawing no 1000	Scale 1/100
Date	Drawn

mark@markmasondesign.com tel 07836 775755