



Rev	Description	Date

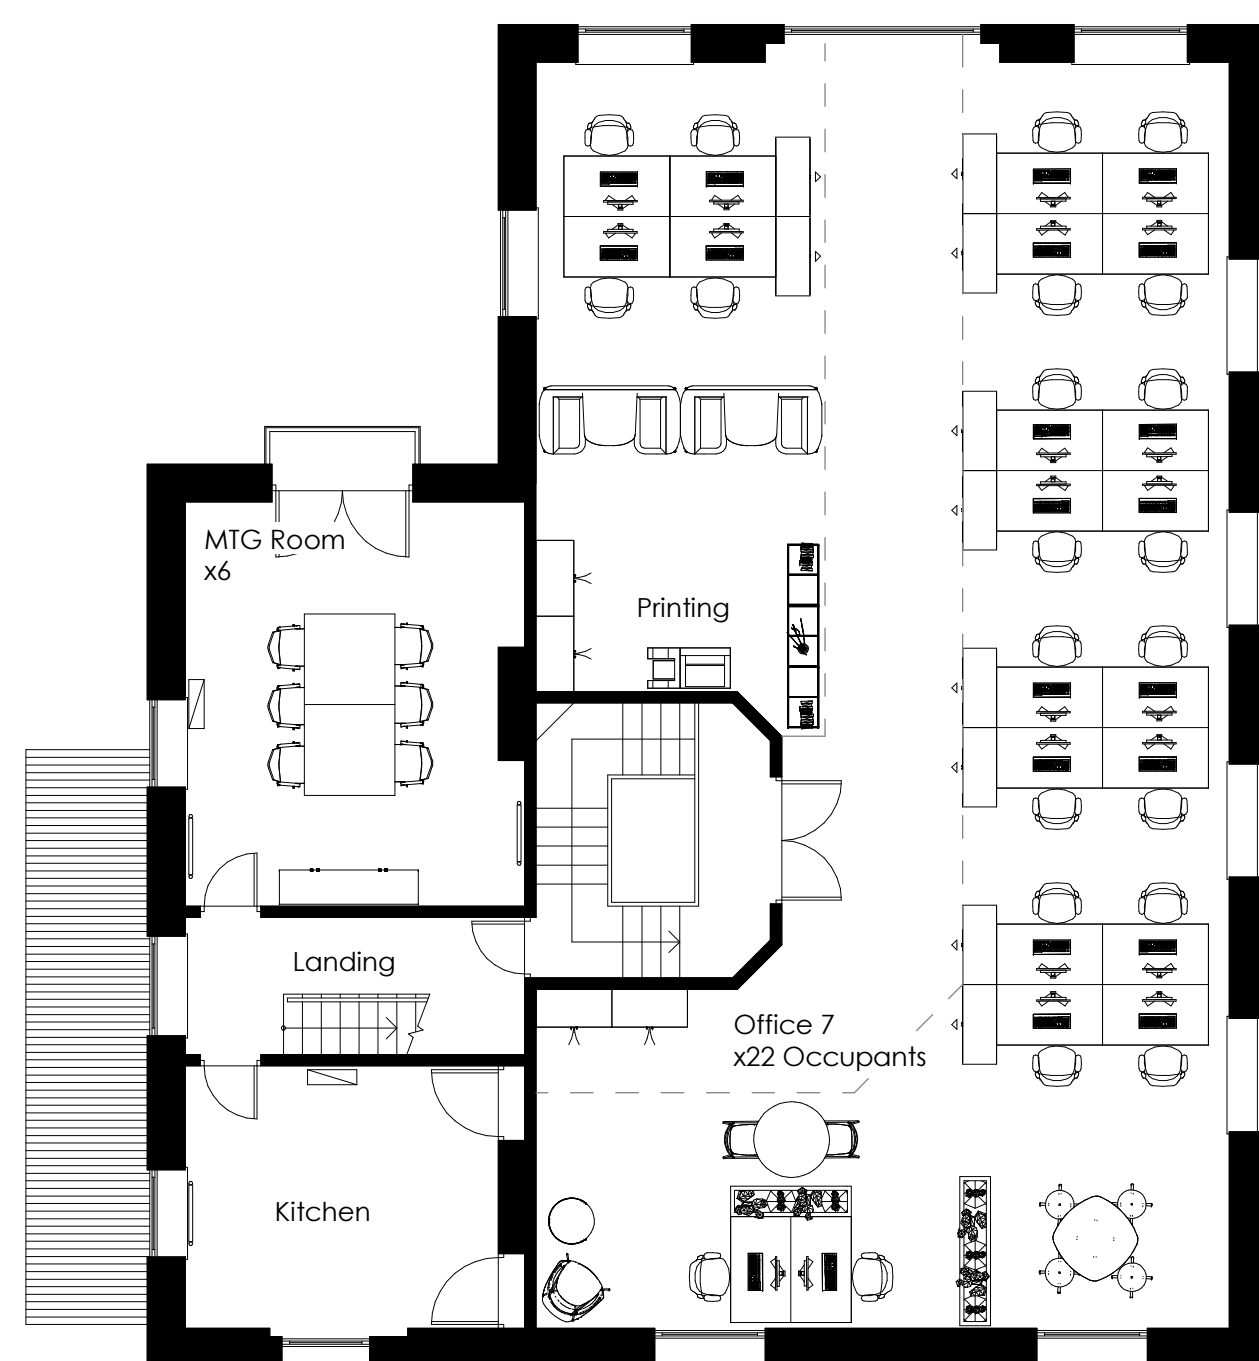

Proposed First Floor Layout
1:100 @ A1

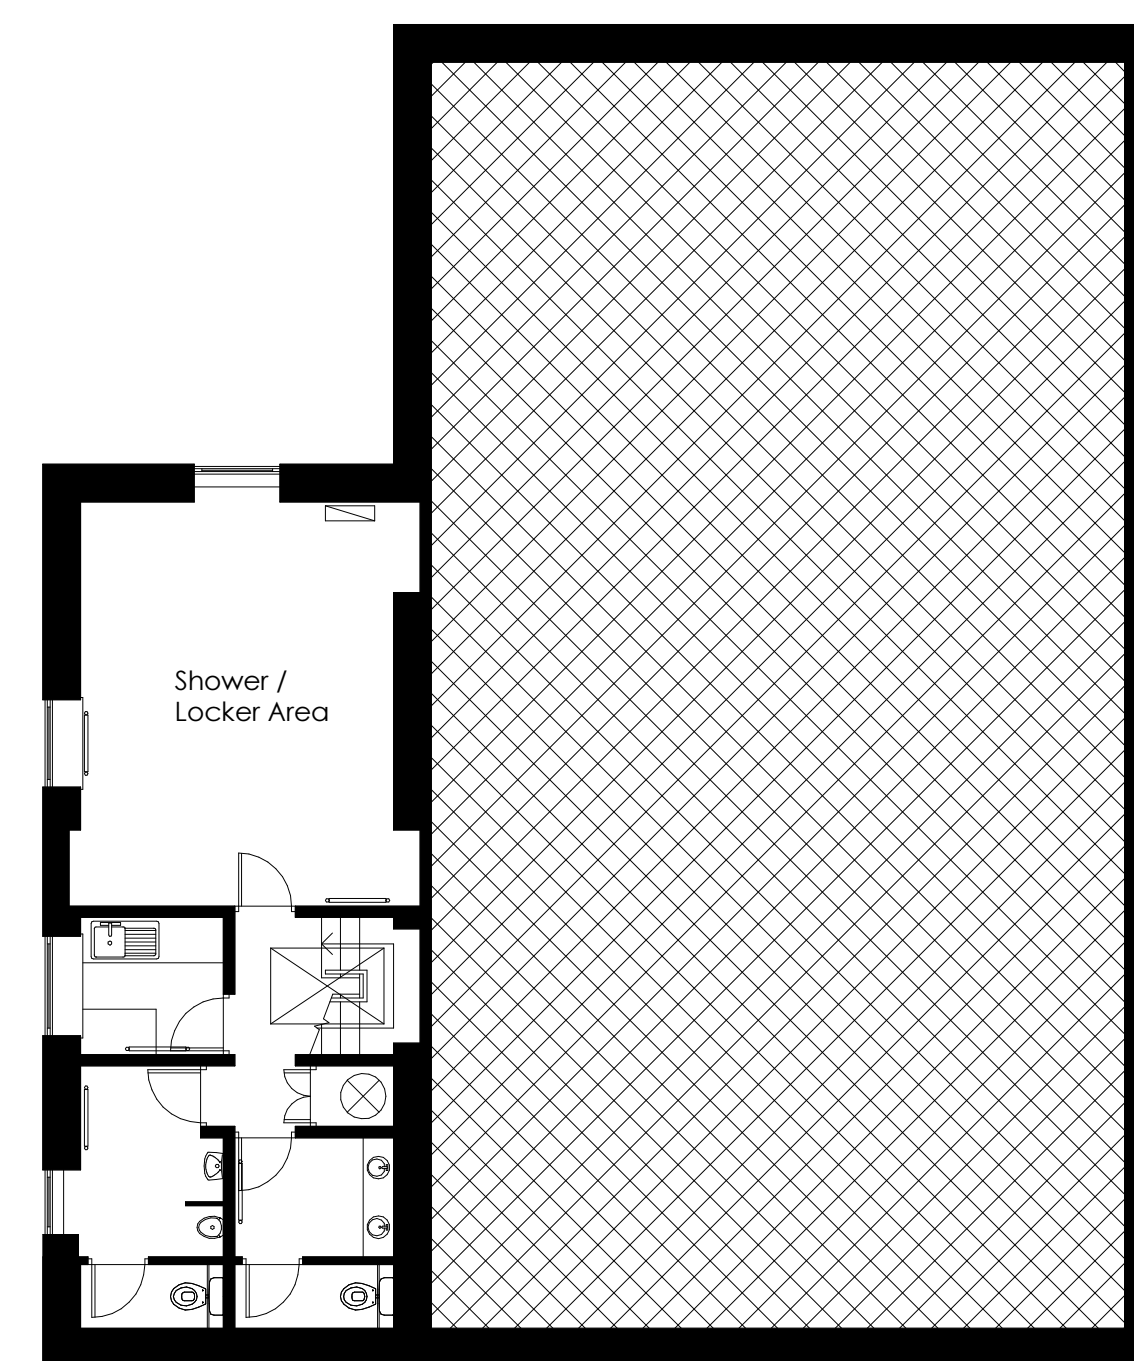

Proposed Second Floor Layout
1:100 @ A1



PARAMOUNT

OPTIMISING SPACE

Client: Savills
 Site: Queen Anne House, 11 Charlotte Street, Bath, BA1 2NE
 Title: Proposed First + Second Floor Layouts
 Scale: 1 : 100@A1
 Date Created: 2nd November 2021
 Drawing No: 19168 - ZZ - 010002
 Revision:
 Drawn: GD
 Checked by: KM

Drawing Status: PRELIMINARY

All dimensions are in millimetres unless otherwise stated

T: 029 2083 9800
 W: paramountinteriors.com
 Cardiff: Summers House, Pascal Close, St. Mellons, Cardiff CF3 0LW
 Bristol: 40 Berkeley Square, Bristol, BS8 1HP
 Copyright This drawing is the property of Paramount Office Interiors Ltd