

Yorkshire (Head Office)
 The Hive 8 Skelton Business Park, Cross Hills
 BD20 7BY Tel: 01535 651 818


Manchester Office
 605, Bloc 17 Marble Street Manchester M2 3AW
 Tel: 0161 676 0083

Newcastle Office
 Northern Design Centre, Abbots Hill, Baltic Business
 Quarter, Gateshead, NE8 3DF. Tel: 0191 499 8510

Liverpool Office
 The Plaza, 100 Old Hall Street, Liverpool
 L3 9QJ Tel: 0151 252 6768

www.ultimategroup.uk.com

© Copyright and design 2021 property of
 ULTIMATE

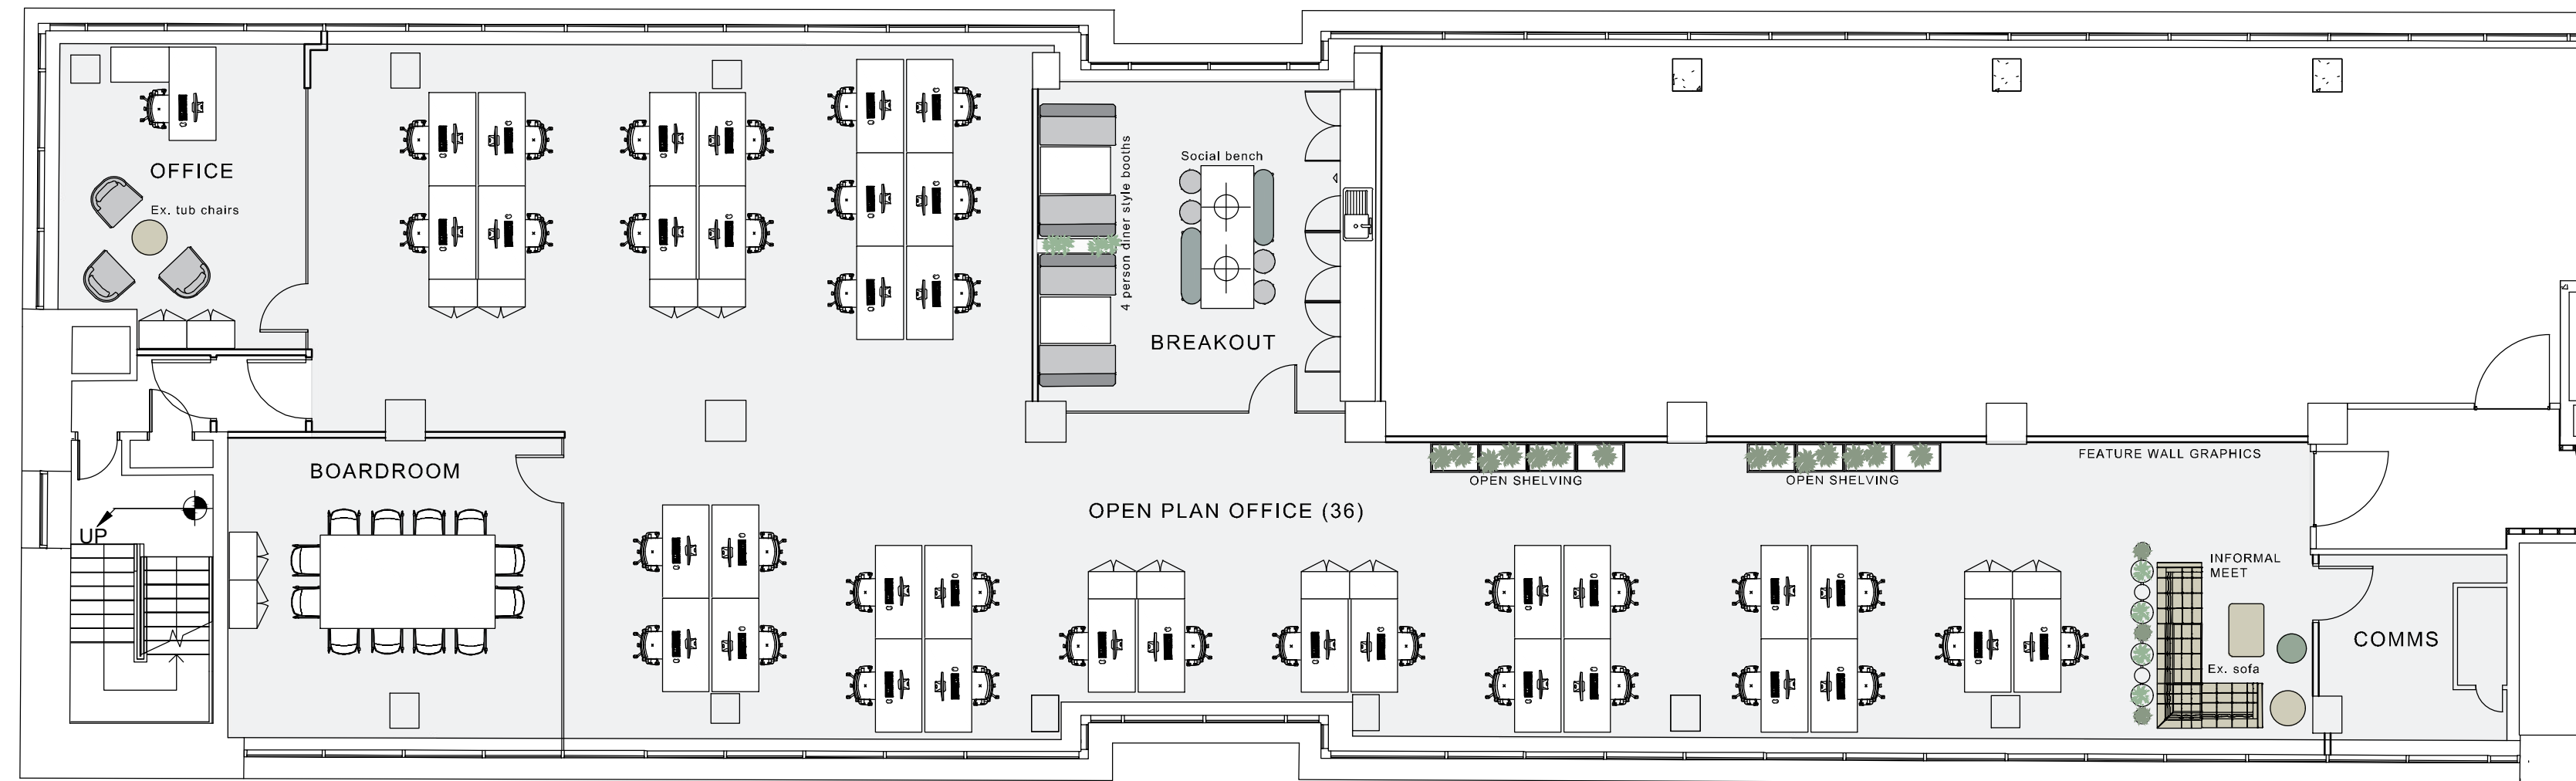

10TH FLOOR
 PROPOSED 10TH FLOOR LAYOUT

Revision	Date	Amendment Details	Drawn By
Client			
PHMG			
Project			
OFFICE FIT OUT			
Location			
10TH FLOOR, PINNACLE LEEDS			
Drawing			
PROPOSED LAYOUT			
Drawing Date	Drawing No.	Revision	
23.11.21	6251-001	/	
A2 Scale	Drawn By		
1:100	TT		
Drawing Status			
For Client Approval			
Date Approved	Approved By		

PROPOSED LAYOUT