


DRAWING NOTES

This drawing (and associated documentation) is the copyright of TC&D construction. The drawing (or any part thereof) may not be copied, transmitted or disclosed to any third party or unauthorised person without the prior written consent.

Under no circumstances should dimensions be scaled from this drawing, all dimensions and/or levels are to be checked on-site prior to the commencement of any work. Any discrepancies to be reported to the TC&D construction offices or representative thereof immediately. 'IF IN DOUBT ASK'.

- Tiles
- Carpet Type 1
- Carpet Type 2
- Vinyl

- Plasterboard
- Glazed partition

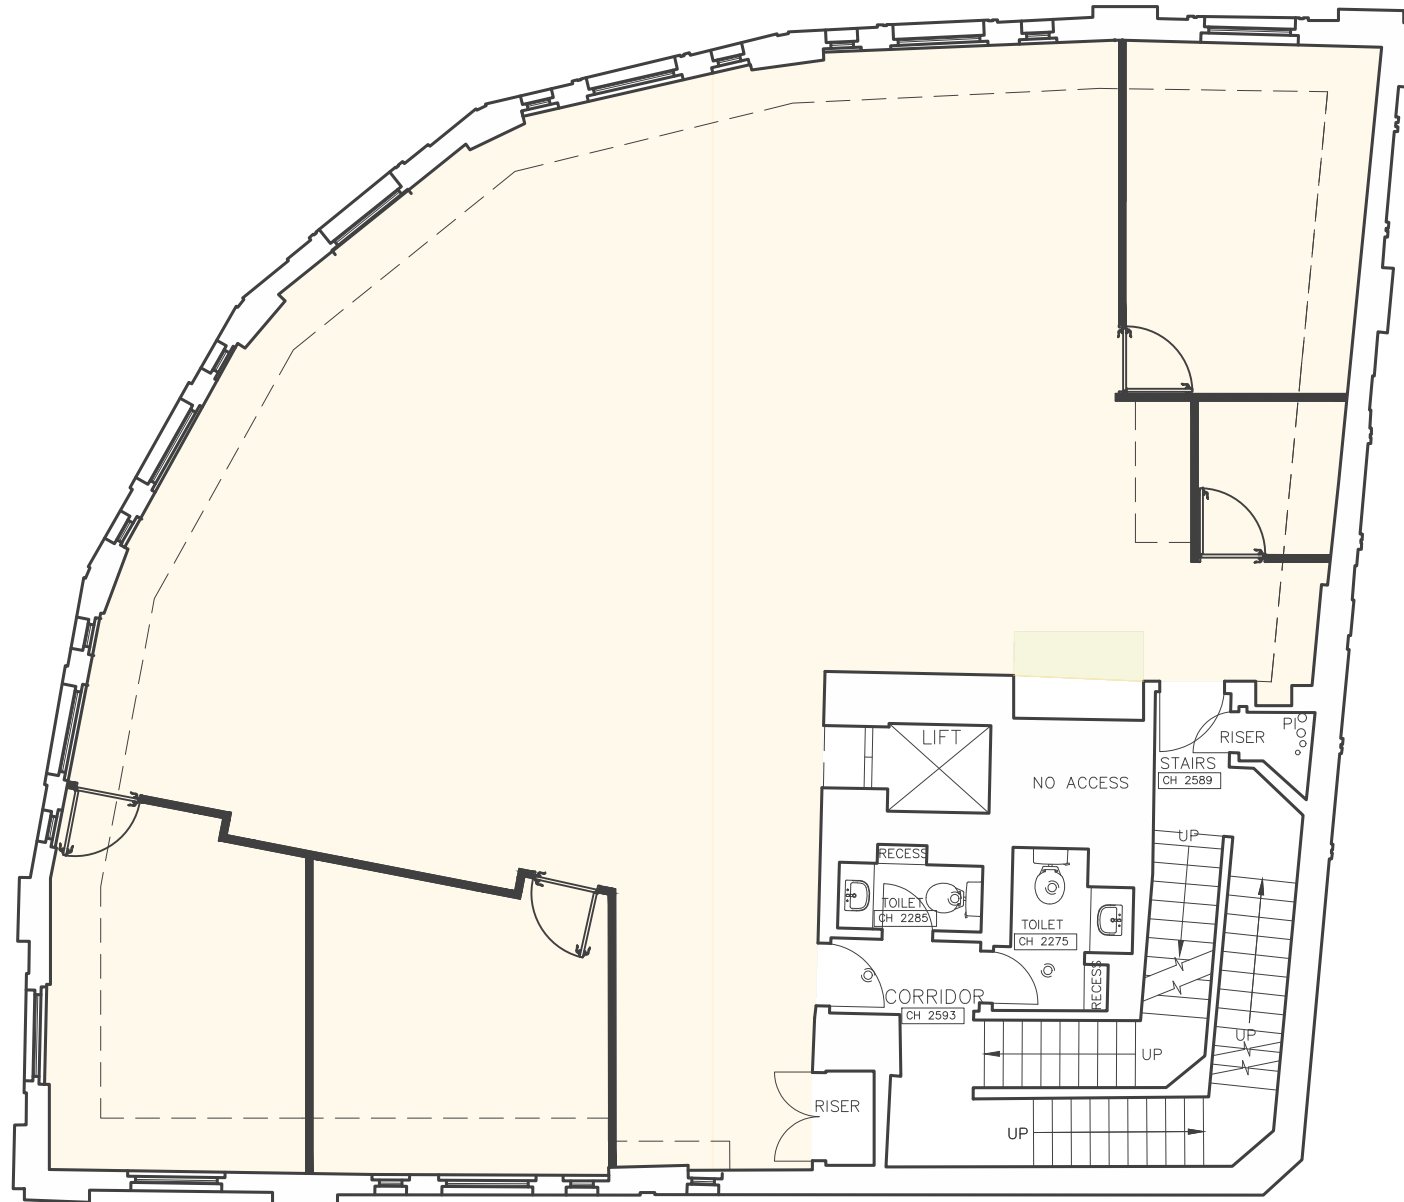

TC&D Construction 1A Station Road Sidcup Kent DA15 7EN Tel.: 0208 300 6665 Fax.: 0208 302 7668 www.tcdconstruction.co.uk	JOB TITLE 40 Queens Street, London	DRAWING TITLE Second Floor STATUS Tenant	Rev:	Date:	Amendments:	By:	Date: 27.02.2024	Drawing No. -
								Scale: 1:100 @ A3 Drawn: