


29635

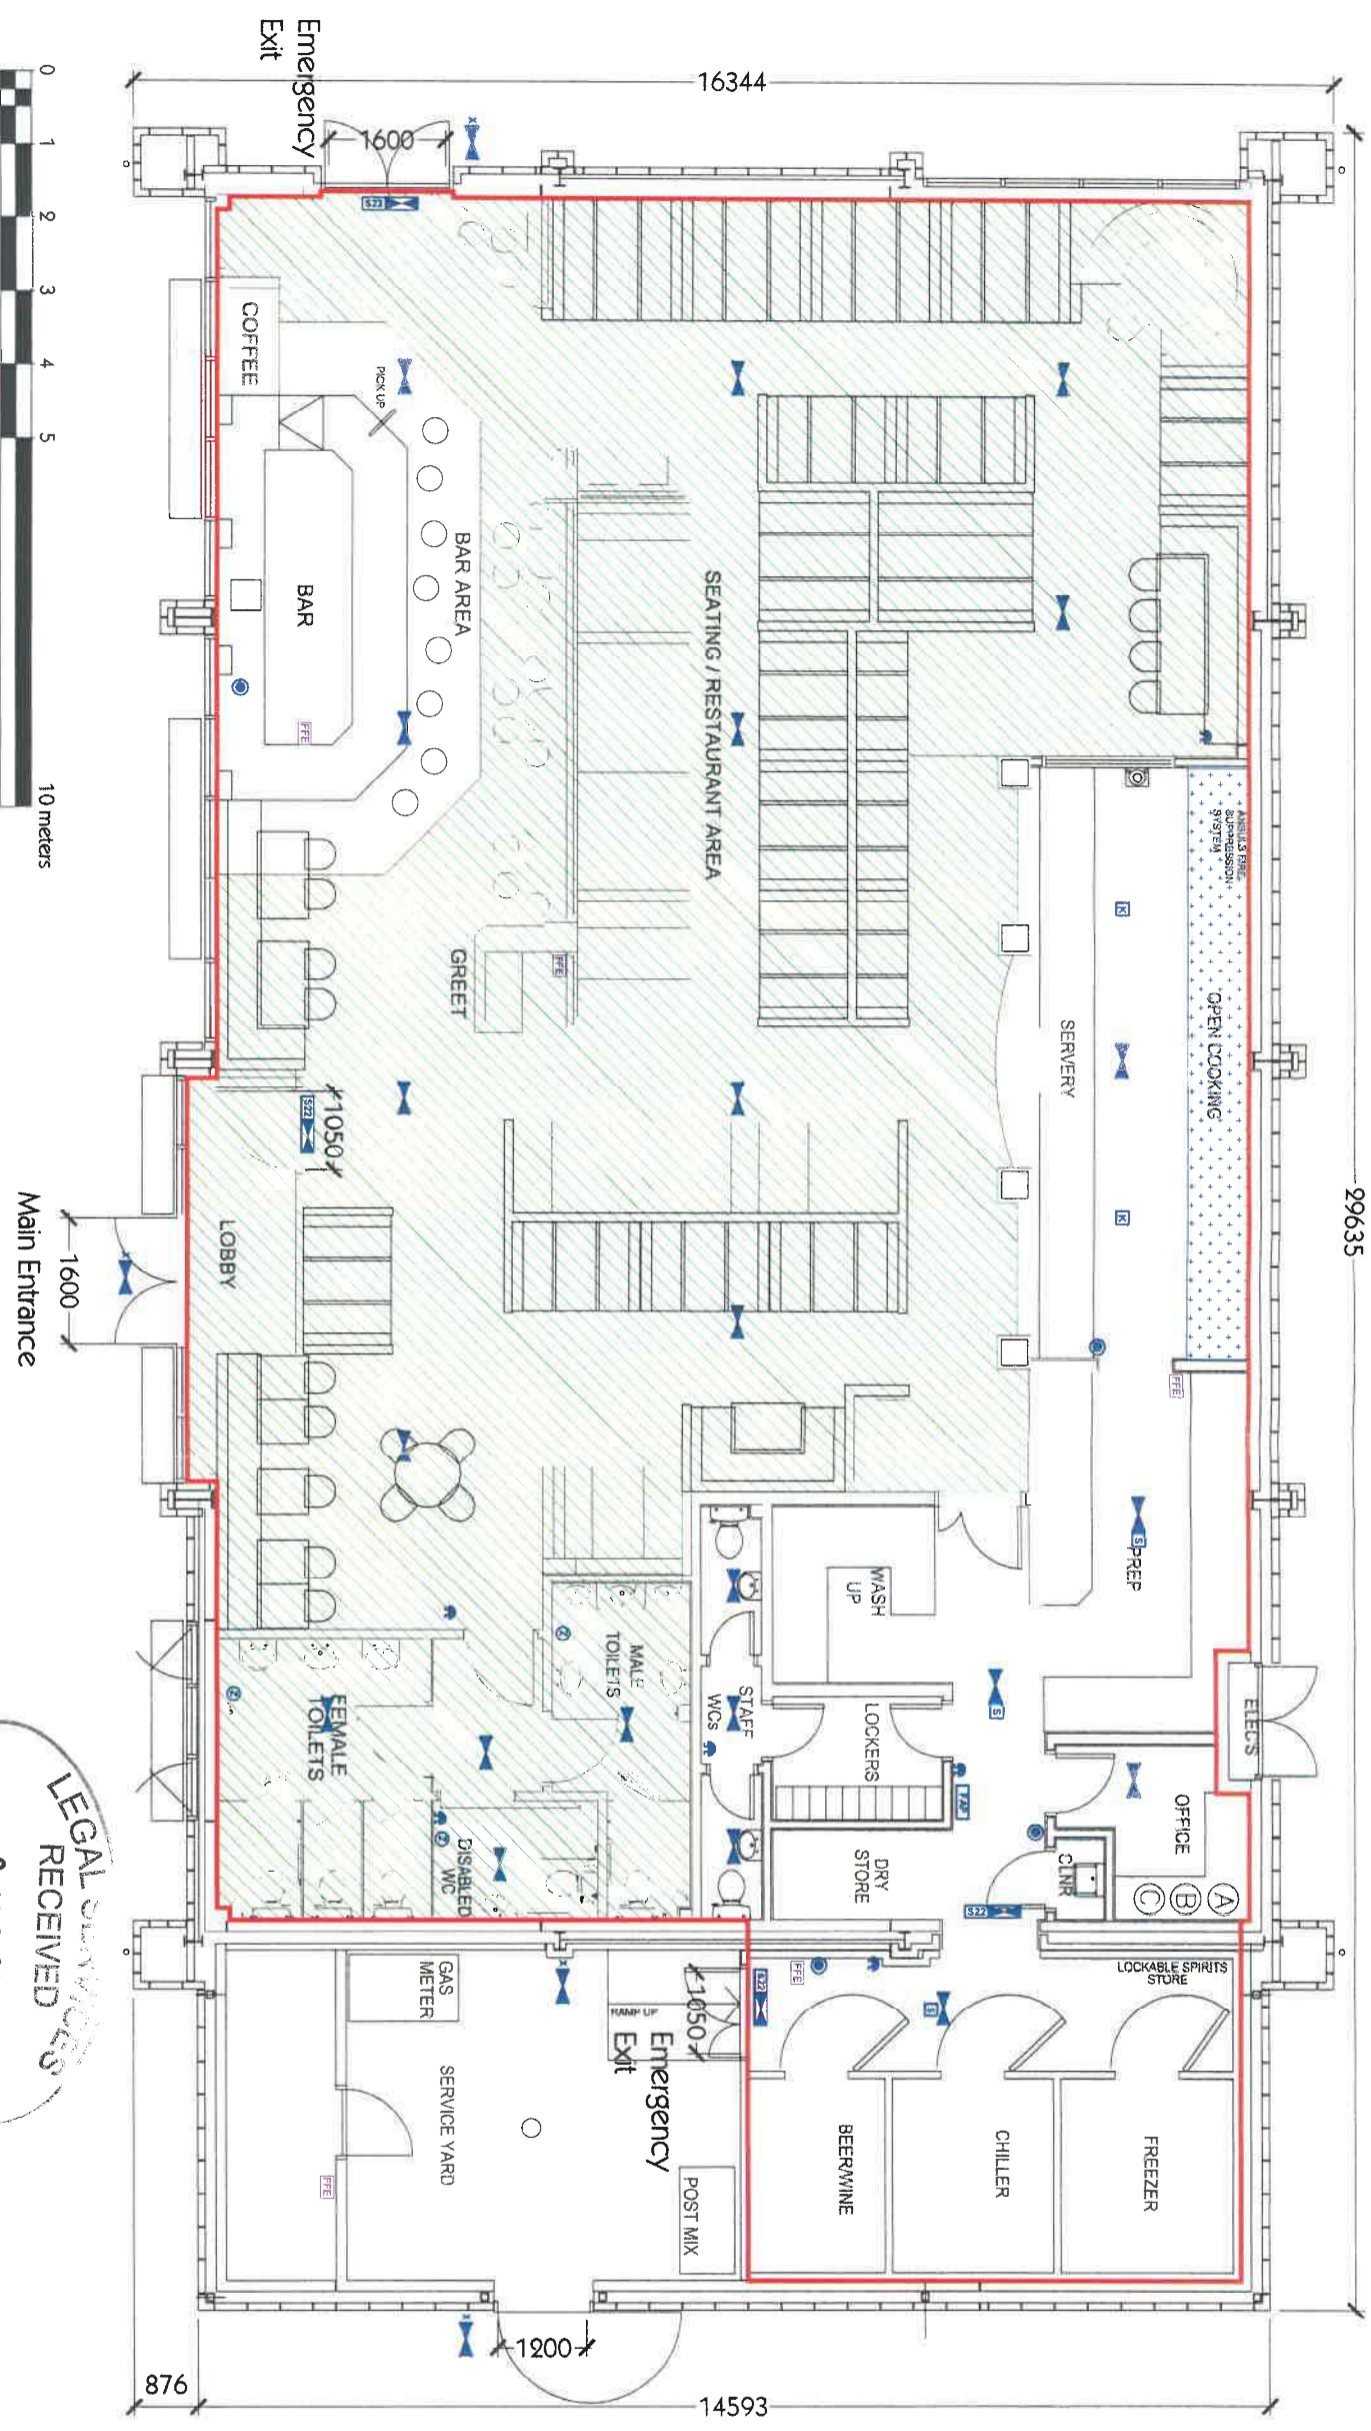


Ground Floor Layout Plan  
scale 1/50 @ A1, 1/100 @ A3

Livingston,  
23 June 2020  
This is a plan in connection with which a premises licence was granted by West Lothian Licensing Board in terms of the Licensing (Scotland) Act 2005

*[Handwritten signature]*  
Clerk

LEGAL DOCUMENTS  
- 2 AUG 2019

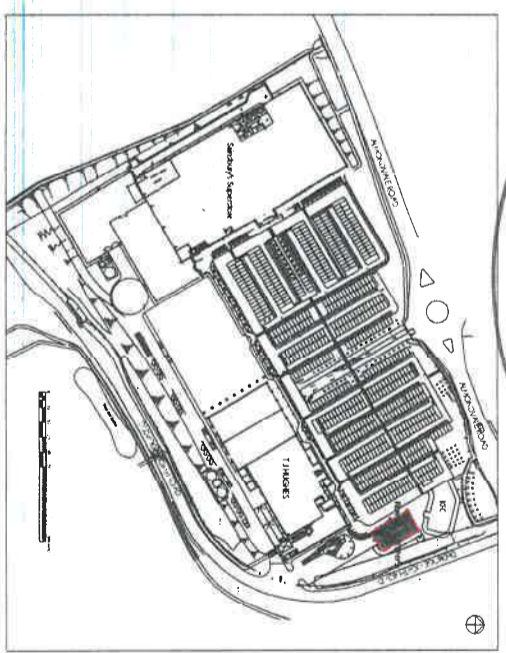

Location Plan  
scale 1/2500 @ A1, 1/5000 @ A3

**Johnson Robson**  
architecture design building technology

the restaurant group plc  
**Frankie & Benny's**  
THE NEW ITALIAN RESTAURANT & BAR

Almondvale South Retail Park, Livingston

Project: Ground Floor (Licensing Plan)

cont	1/50 @ A1	R.650	H	LIC 01
date	June 19	1/100 @ A3		

unit 6, pool bank business park, high street, burg, chertsey, ct13 8jh  
t 01889 749010 e enquiries@johnsonrobson.co.uk

date: 2/20/19 revision: 0 | final issue

Capacity 180 persons  
Restaurant 132 persons  
Bar Area 48

ALL ACTIVITIES IDENTIFIED AS QUESTION 5 OF THE OPERATING PLAN TO TAKE PLACE THROUGHOUT THE PUBLIC AREAS OF THE PREMISES

	3 W non-meshed exit light
	3 W meshed exit light
<b>RE-ALARM SYSTEM</b>	
	Fire Alarm Sounder
	Aspiratic Door Hold
	Manual Call Point
	Heat Detector
	Smoke Detector
	Infrared for Void Detector
	Hydroxide Void Detector
	Sounder
	Sounder / Bellcow
<b>RE-FIXING EQUIPMENT</b>	
	Equipment Location
<b>RE SUPPRESSION SYSTEM</b>	
	CO2 FIRE SUPPRESSION SYSTEM
	ANSUL FIRE SUPPRESSION SYSTEM

**KEY**

	Extent of premises to be licensed
	Extent of the premises to which children and young persons have access

NB. Information extracted from TRG H&S files.  
Fire alarm & emergency lighting information taken from Amdon  
Electrical record drawing 4116-1D dated 01/03/2005