


Exeter Street

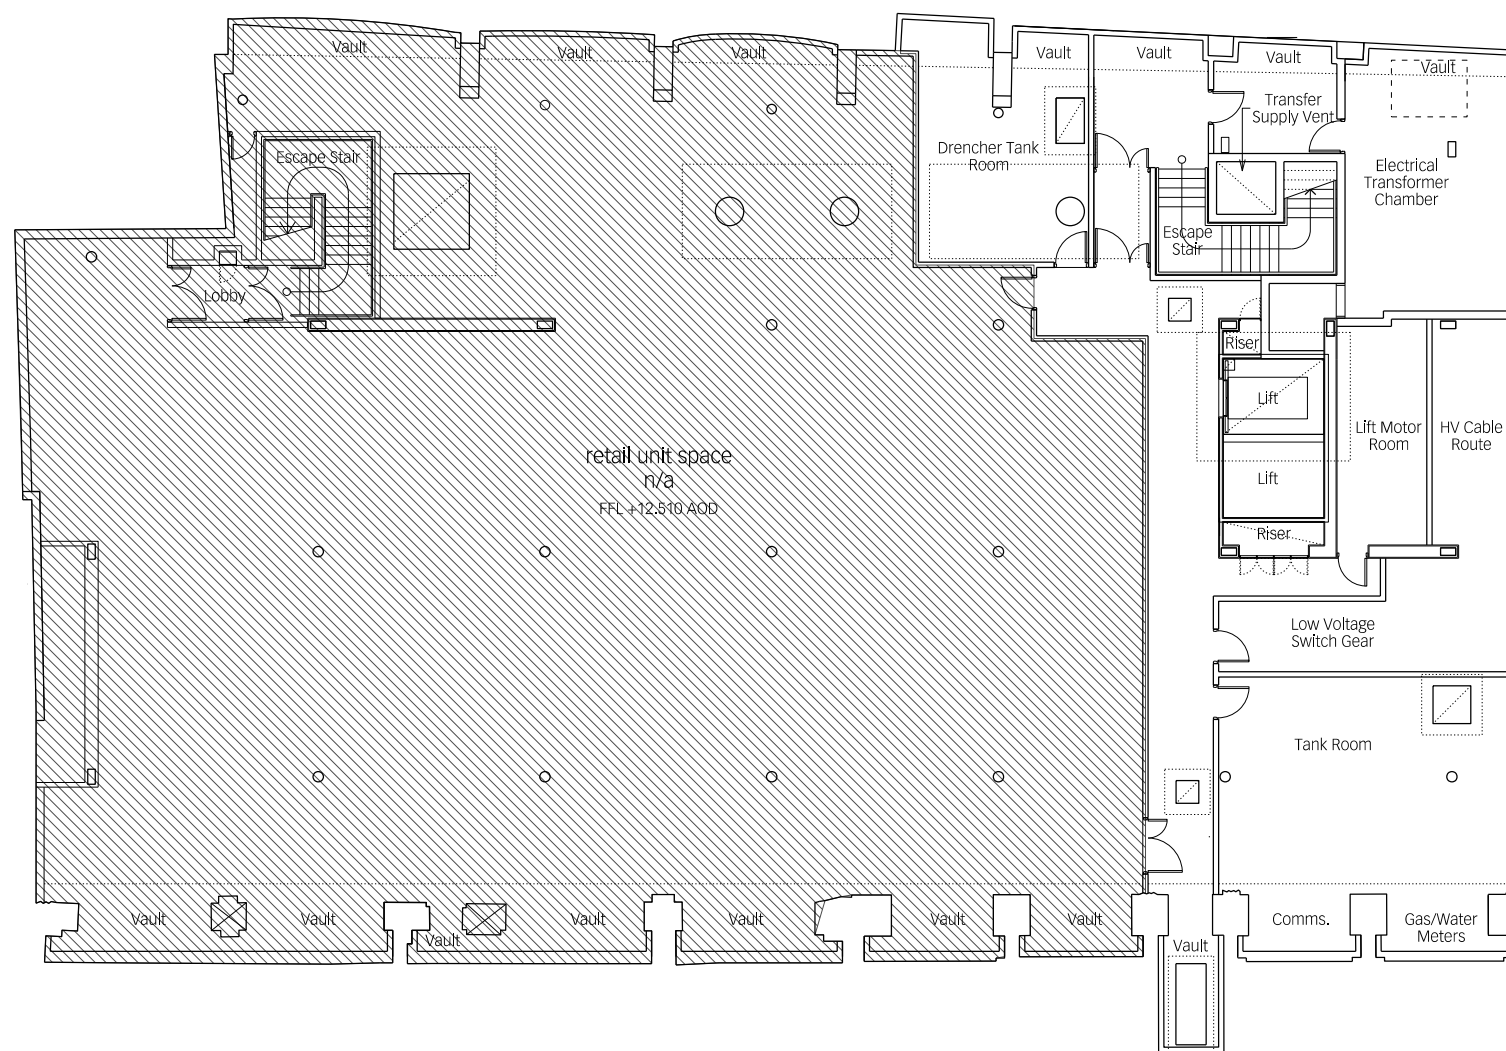


Southampton Street

notes

Tenant Demise Boundary

This drawing is the property of Lifschutz Davidson Sandilands Ltd. No disclosure or copy of it may be made without the written permission of Lifschutz Davidson Sandilands Ltd.
Frame: LDS A1-A3 V81 - 09.12

key plan

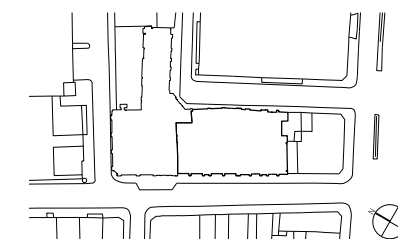

project

Davidson Building Refurbishment

client

Derwent London

architect

Lifschutz Davidson Sandilands

Island Studios
22 St. Peter's Square
London W6 9NW
United Kingdom
T +44 (0)20 8600 4800
mail@lds-uk.com

drawing title

lower ground demise plan

scale at A1	scale at A3	drawn	date
1:100	1:200	MP	03.14

job no.	drawing	rev.
0923	SK0213	-