

COAL
DROPS
YARD

KING'S CROSS

UNIT 79-81
2,692 SQ FT (250 SQ M)
RETAIL UNIT





49

RETAIL UNITS

16

RESTAURANTS,
CAFES AND BARS

5.7M

ESTIMATED ANNUAL
FOOTFALL

63%

OF VISITORS
SPENT

c.47%

VISITORS
AGED 30-39

51:49

RATIO OF VISITORS
MALE TO FEMALE

114

MINUTES
DWELL TIME

£50

AVERAGE
RETAIL SPEND


COAL DROPS YARD

KEY

USES ● Retail & leisure ● F&B ● Office




YARD LEVEL

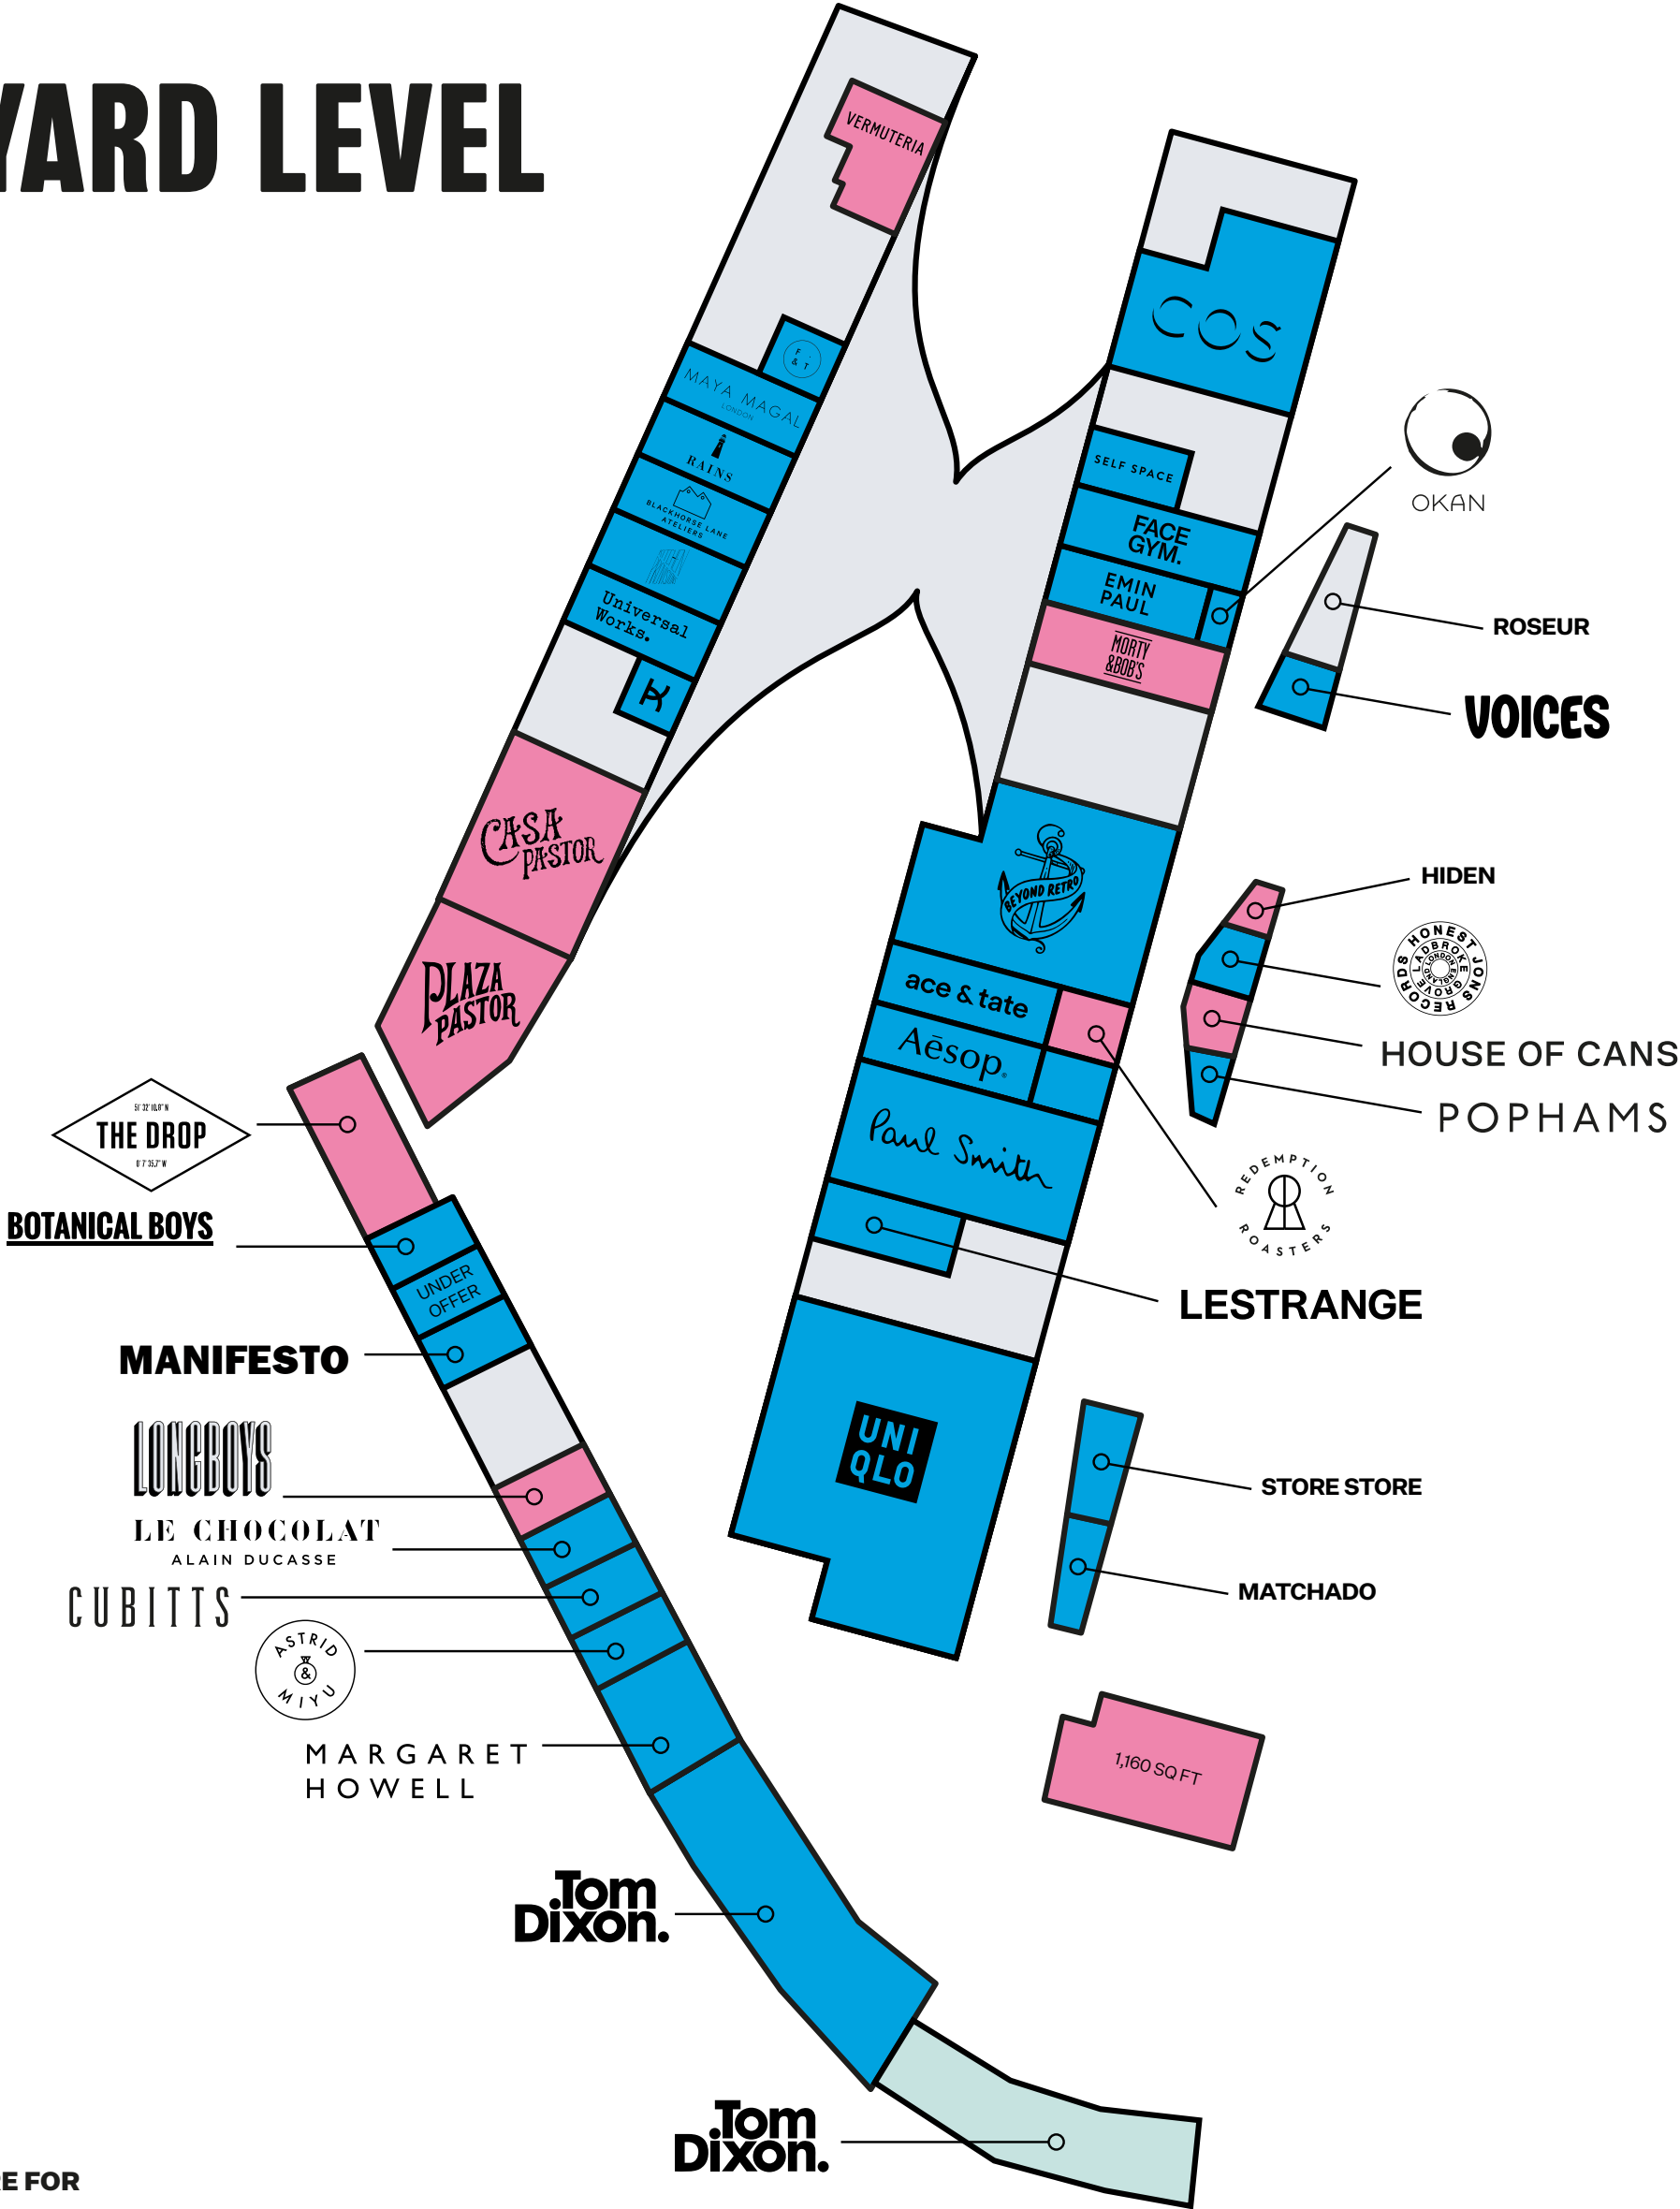

VIADUCT LEVEL


UNIT 79-81
2,692 sq ft (250 sq m)

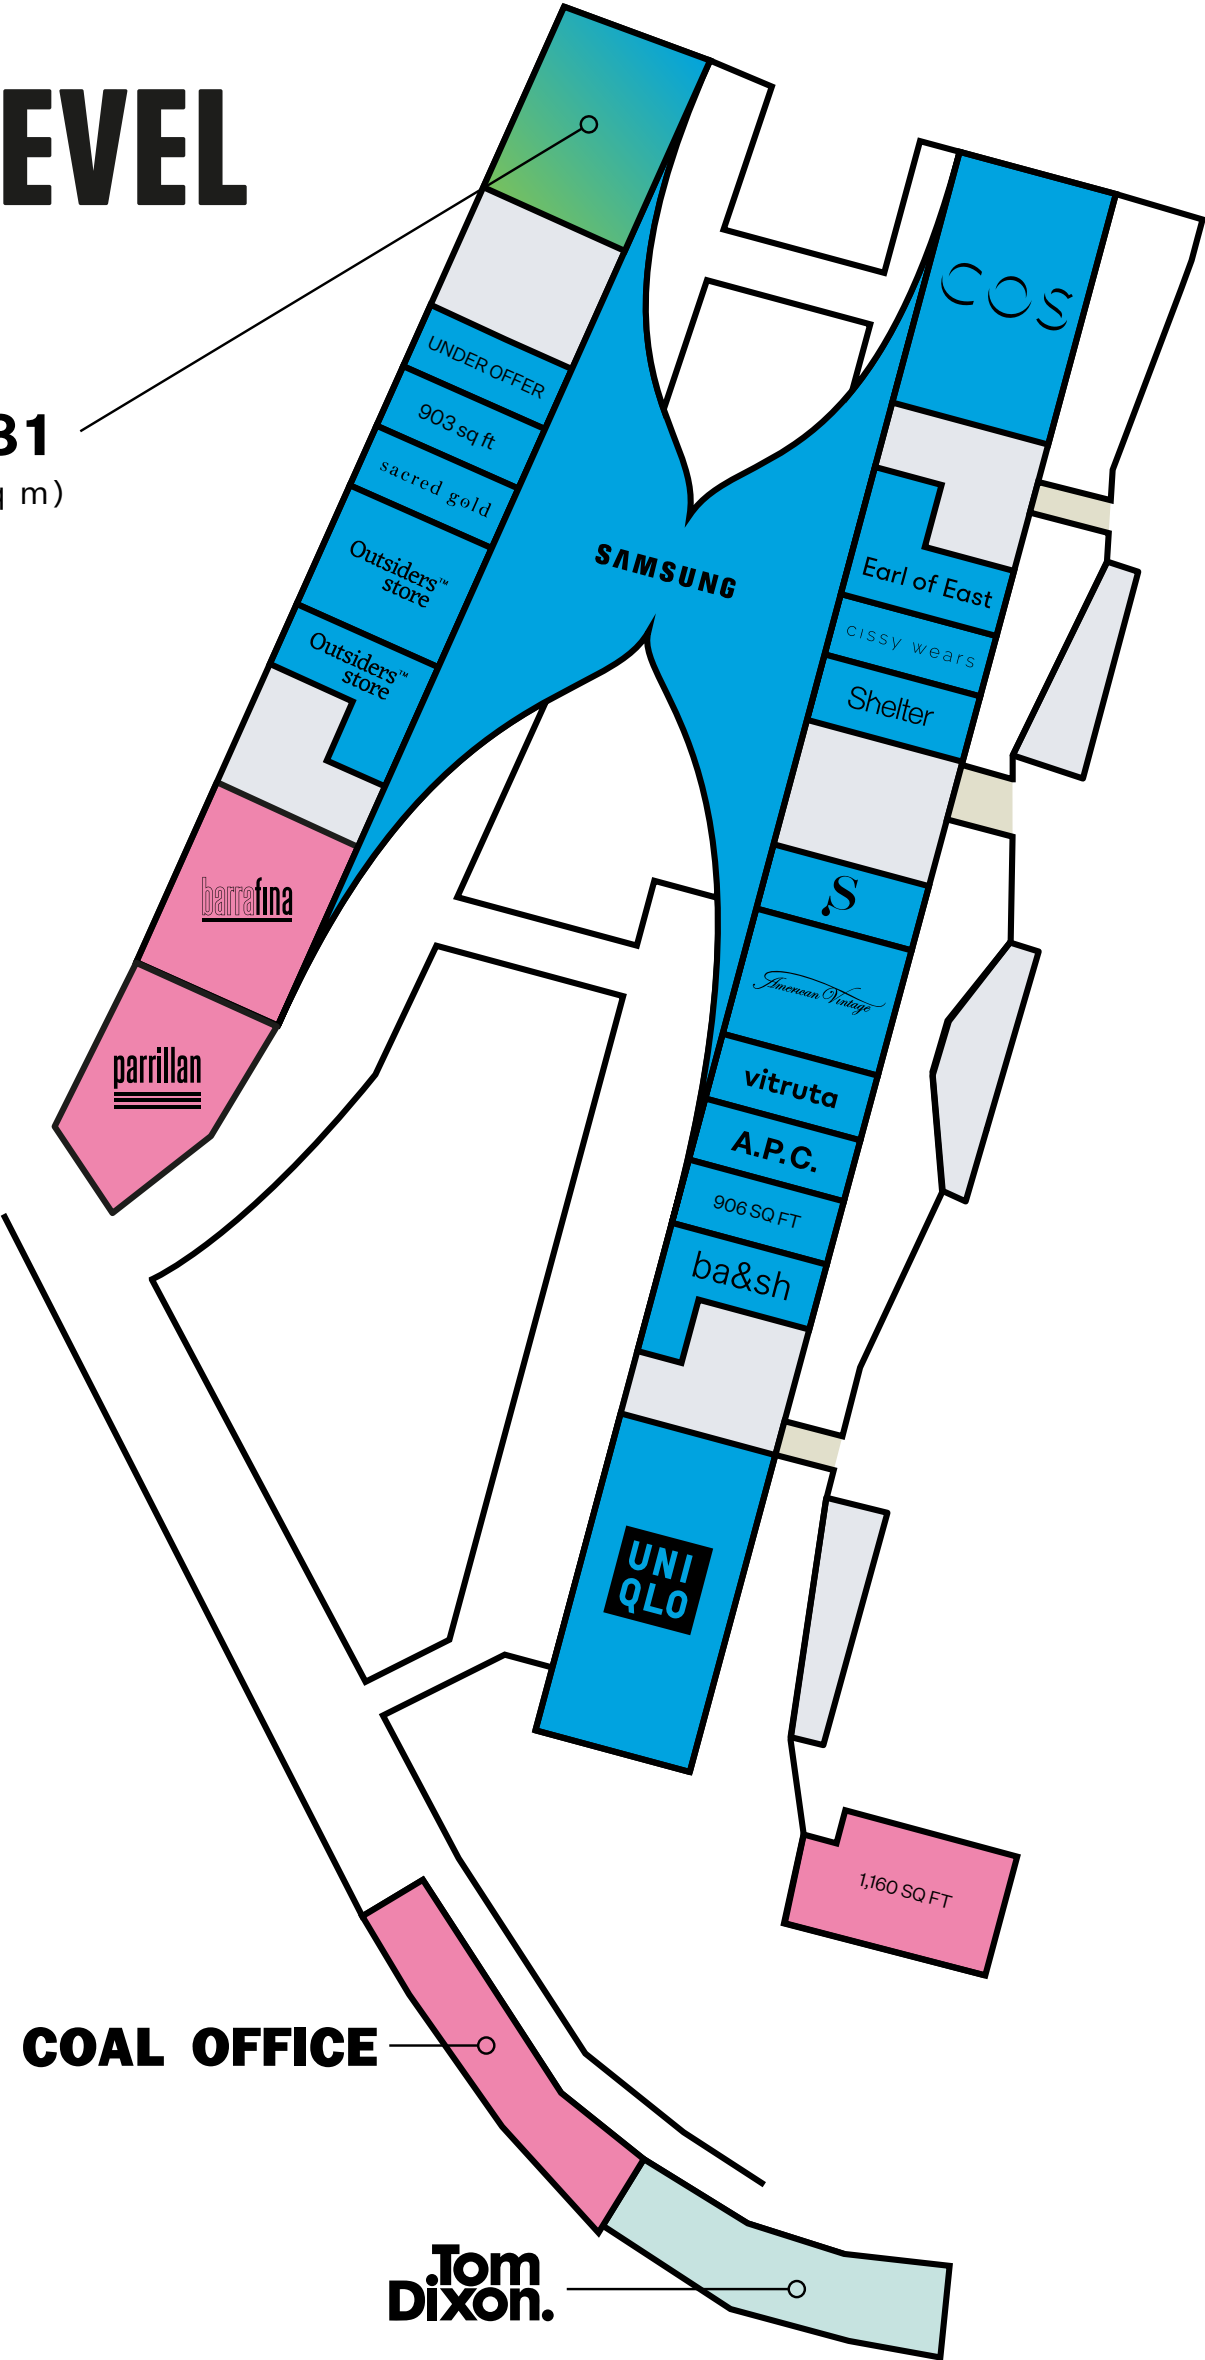


NOT TO SCALE: PLANS ARE FOR
INDICATIVE PURPOSES ONLY

UNIT SPECIFICATION


SHOP FRONT AND SIGNAGE ZONES

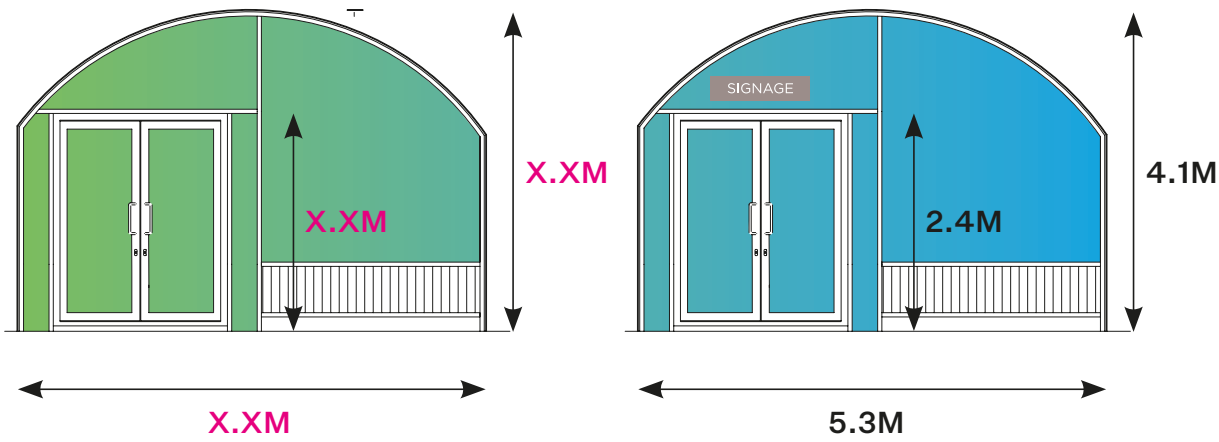


NORTH ELEVATION

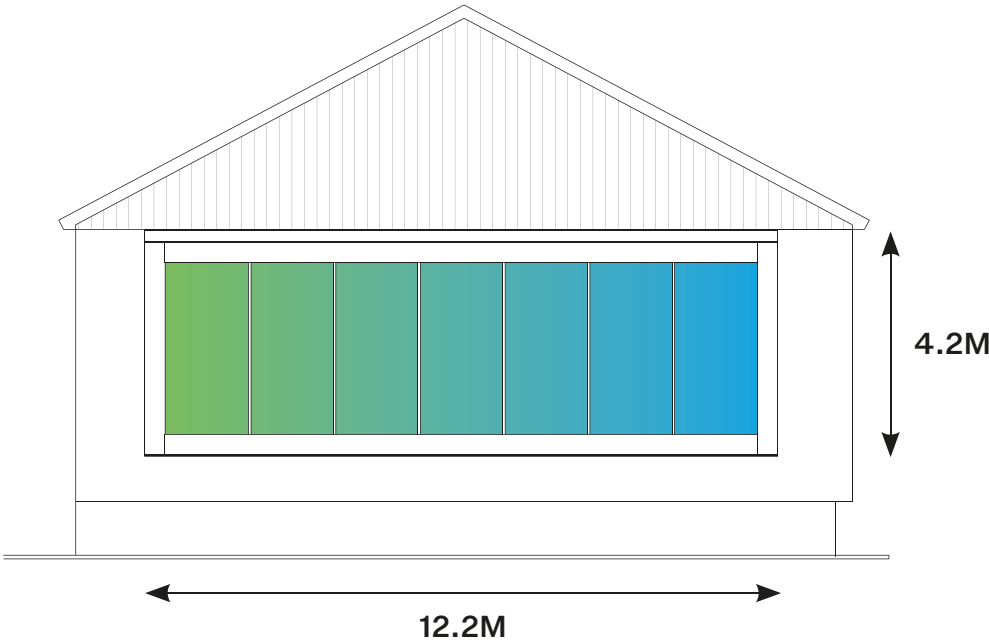

SECTION

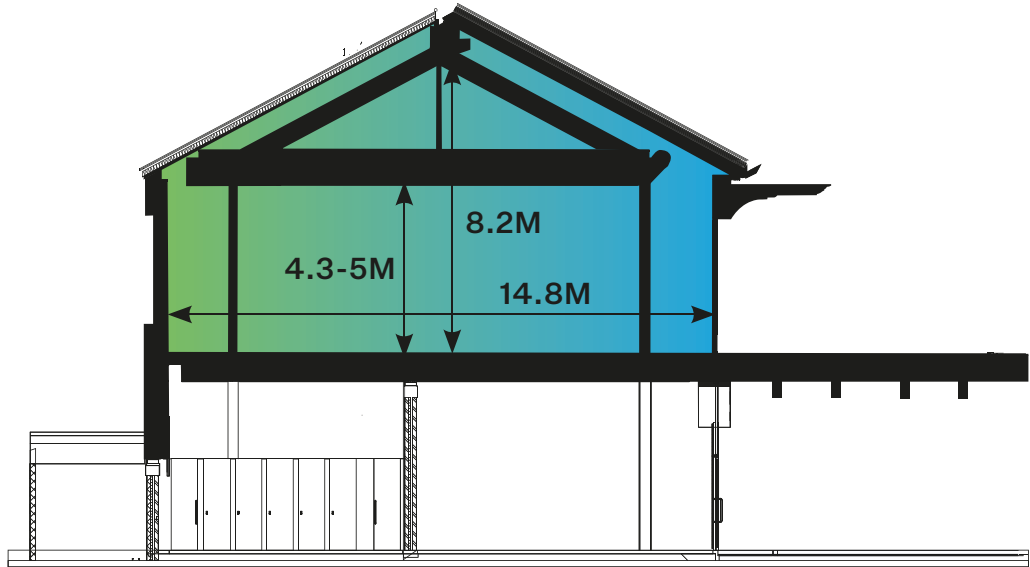

FLOOR PLAN

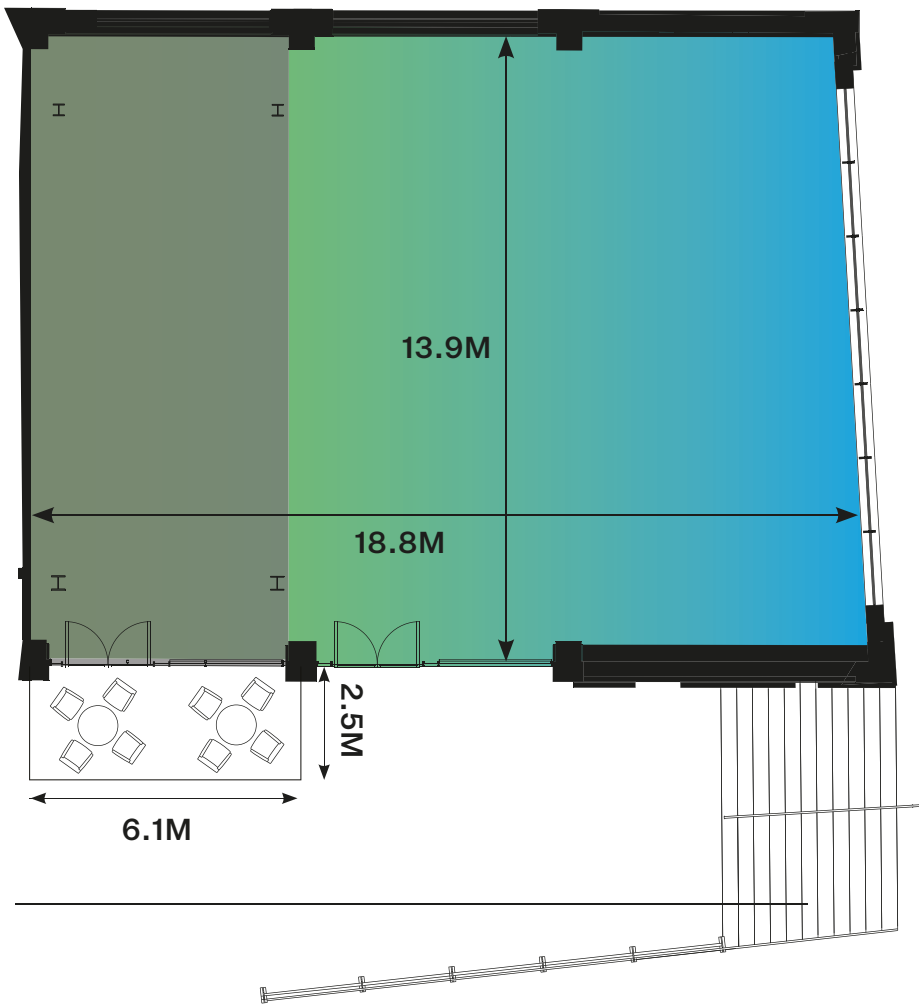

NOT TO SCALE: PLANS ARE FOR
INDICATIVE PURPOSES ONLY

LISTED:	Not listed
PERMITTED USE:	Class E
CEILING HEIGHT:	4.3m - 5m
EXTERNAL AREA:	6.1m x 2.5m
HANDOVER SPECIFICATION:	To be agreed between parties
TENURE:	A new lease for a term to be agreed contracted outside the act
RENT:	Base Rent and Turnover (10%)
SERVICE CHARGE:	Estimated at £37,367 per annum for 2025
INSURANCE:	Estimated at £5,500 for 2025
BUSINESS RATES:	Rates payable estimated at £28,938 per annum. Interested parties to make their own enquiries
EPC:	Band D (88)
LEGAL COSTS:	Each party to be responsible for their own legal costs
ELECTRICITY SUPPLY:	130kVA Three Phase Supply
WATER SUPPLY:	28mm capped supply (0.5 l/s)
HEATING / HOT WATER:	48.4kW LTHW Load. Dedicated plate heat exchanger installed by landlord with valved and capped connection
COOLING:	38.7kW CHW Load. Dedicated plate heat exchanger installed by landlord with valved and capped connection
NOTES:	The unit occupies the gable end of CDY, facing the new Meta offices



FOR THE ORIGINALS

KINGS CROSS



David Bannister
David.bannister@savills.com
+44 (0)7974 756 759

Phoebe Bates
Phoebe.bates@savills.com
+44 (0)7936 099 500

Created February 2025. Source data from Google maps, Network Rail, Retail Gazette, CACI, Consumer Data Research Centre, tfl.org, Copasetic survey, Harper Dennis Hobbs, FSP research, PFM Advantage, Colliers, Terain Analytics. Data supplied based on 2019 figures or completion of the King's Cross estate. All future projections are estimates only and subject to change.

King's Cross Central Limited Partnership ("KCCLP") (a limited liability partnership registered in England with registered number LP012617 and registered office at 4 Stable Street, London N1C 4AB), and any agents KCCLP appoint from time to time (the "Agents") give notice that these particulars do not constitute an offer or a contract, nor part of one. You should not rely on statements made by KCCLP or the Agents in the particulars or by word of mouth or in writing ("information") as being factually accurate about the property, its condition or its value. Neither KCCLP, the Agents nor any joint agent has any authority to make any representations or warranties about the property, and accordingly any information given is entirely without responsibility for any error, mis-statement or omission. Any details or other information provided about the property is indicative only. Any such information may change at any time and must not be relied upon as being factually accurate about the property. Any photographs or images are indicative and do not mean that any necessary planning, building regulations or other consent has been obtained. A lessee must find out by inspection or in other ways that these matters have been properly dealt with and that all information is correct. Any floor areas, measurements or layout plans are approximate, not to scale and for guidance only and should not be relied upon as a statement of fact.

*Walking time sourced from google maps.



Sara Simpson
Sara.simpson@colliers.com
+44 (0)7814 495 712

Erin McDonald
Erin.mcdonald@colliers.com
+44 (0)7714 145 967