


3 BEDROOM

UNIT 3 & 4

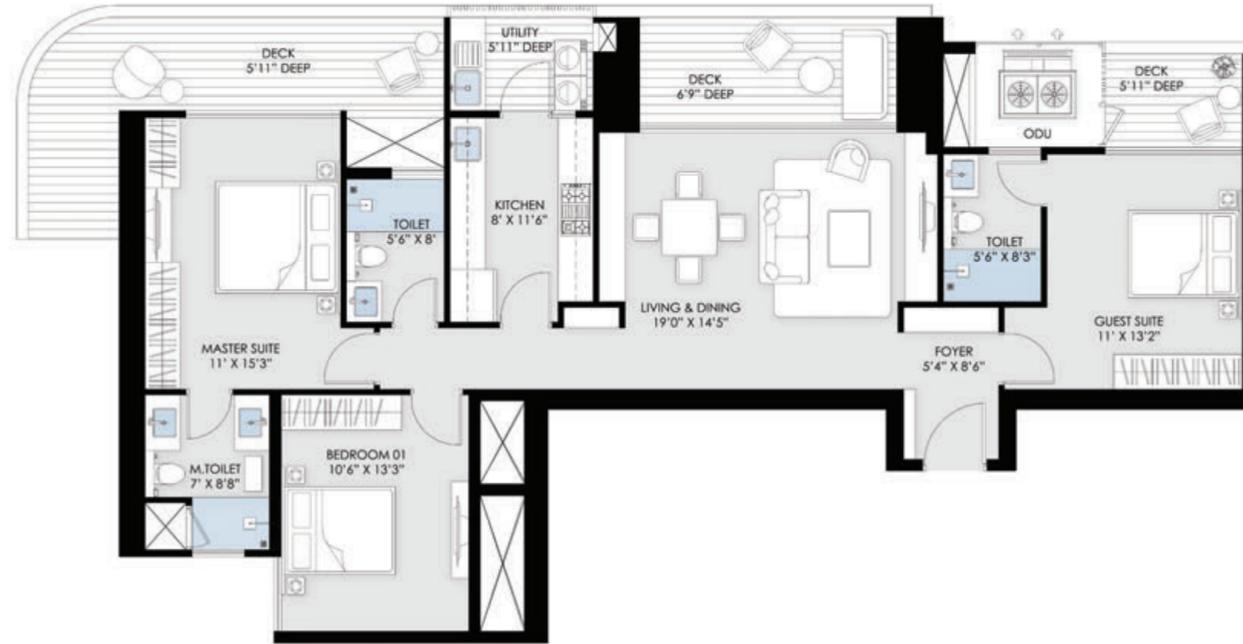

T6 - 3 Bedroom

Type 1, Corner Unit

RERA CARPET AREA : 101.56sq.mtr./1093.14sq.ft.

BALCONY AREA: 38.66sq.mtr./416.14sq.ft.

TOTAL USABLE AREA : 156.98sq.mtr./1689.74sq.ft.



Disclaimer: All information, images and visuals, drawings, plans or sketches shown are architect's impression, for representational/illustrative purposes only and not to scale. The Promoter is neither liable for nor required to provide any interior works, furniture, equipment, electronics goods, amenities, accessories, etc. All interiors depicted here do not form part of the specifications or deliverables being offered by the Promoter and are indicative and for illustrative purposes only. Nothing contained herein constitutes an offer, invitation to offer, provisional or final allotment, and does not form a legally binding agreement and/or commitment of any nature, whatsoever | Sale of Tower 7 is frozen till shifting of 66 KV HT line. The approval for shifting HT line already granted vide Memo No. SP12/TSDG dated 08.01.2025 | To check the latest approvals, please visit - www.haryanarera.gov.in | 1 sq.m. = 10.764 sq. ft.

3 BEDROOM

UNIT 1 & 2



T6 - 3 Bedroom

Type 2

RERA CARPET AREA : 100.48sq.mtr./1081.57sq.ft.

BALCONY AREA: 30.95sq.mtr./333.15sq.ft.

TOTAL USABLE AREA : 150.66sq.mtr./1621.67sq.ft.



Disclaimer: All information, images and visuals, drawings, plans or sketches shown are architect's impression, for representational/illustrative purposes only and not to scale. The Promoter is neither liable for nor required to provide any interior works, furniture, equipment, electronics goods, amenities, accessories, etc. All interiors depicted here do not form part of the specifications or deliverables being offered by the Promoter and are indicative and for illustrative purposes only. Nothing contained herein constitutes an offer, invitation to offer, provisional or final allotment, and does not form a legally binding agreement and/or commitment of any nature, whatsoever | Sale of Tower 7 is frozen till shifting of 66 KV HT line. The approval for shifting HT line already granted vide Memo No. SP12/TSDG dated 08.01.2025 | To check the latest approvals, please visit - www.haryanarera.gov.in | 1 sq.m. = 10.764 sq. ft.

TOWER
06
CLUSTER PLAN

3 Bedroom
UNIT 04
CORNER UNIT

3 Bedroom
UNIT 01



3 Bedroom
UNIT 03
CORNER UNIT

3 Bedroom
UNIT 02




Disclaimer: All information, images and visuals, drawings, plans or sketches shown are architect's impression, for representational/illustrative purposes only and not to scale. The Promoter is neither liable for nor required to provide any interior works, furniture, equipment, electronics goods, amenities, accessories, etc. All interiors depicted here do not form part of the specifications or deliverables being offered by the Promoter and are indicative and for illustrative purposes only. Nothing contained herein constitutes an offer, invitation to offer, provisional or final allotment, and does not form a legally binding agreement and/or commitment of any nature, whatsoever | Sale of Tower 7 is frozen till shifting of 66 KV HT line. The approval for shifting HT line already granted vide Memo No. SP12/TSDG dated 08.01.2025 | To check the latest approvals, please visit - www.haryanarera.gov.in | 1 sq.m. = 10.764 sq. ft.

1 sq ft = 0.093 sq mt approx

3 BEDROOM

UNIT 3 & 4

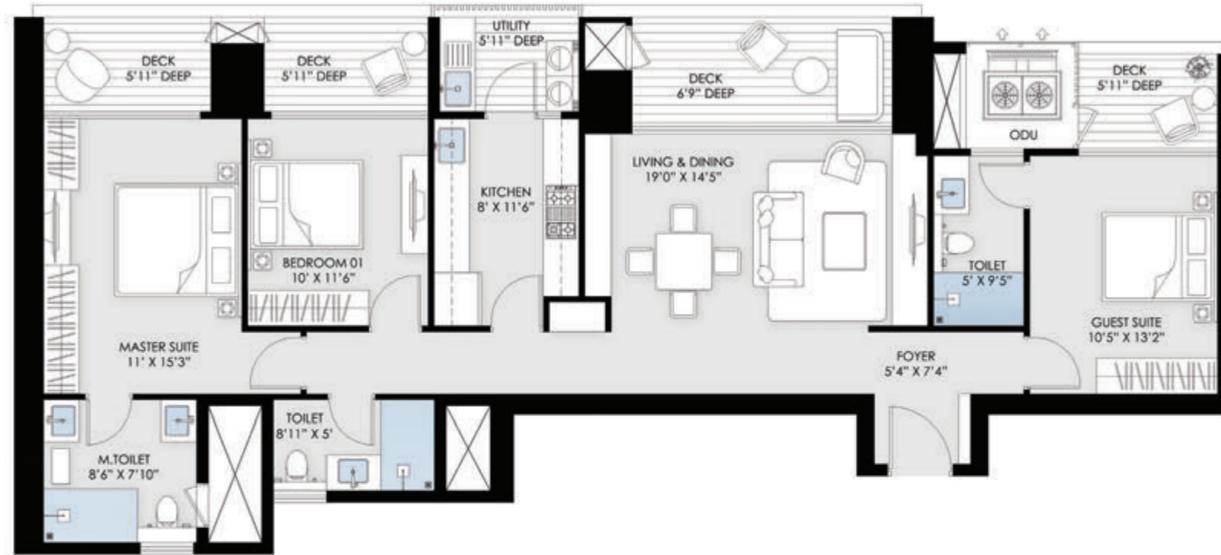

T8 - 3 Bedroom

Type 2


RERA CARPET AREA : 100.48sq.mtr./1081.57sq.ft.
BALCONY AREA: 30.95sq.mtr./333.15sq.ft.
TOTAL USABLE AREA : 150.66sq.mtr./1621.67sq.ft.



Disclaimer: All information, images and visuals, drawings, plans or sketches shown are architect's impression, for representational/illustrative purposes only and not to scale. The Promoter is neither liable for nor required to provide any interior works, furniture, equipment, electronics goods, amenities, accessories, etc. All interiors depicted here do not form part of the specifications or deliverables being offered by the Promoter and are indicative and for illustrative purposes only. Nothing contained herein constitutes an offer, invitation to offer, provisional or final allotment, and does not form a legally binding agreement and/or commitment of any nature, whatsoever | Sale of Tower 7 is frozen till shifting of 66 KV HT line. The approval for shifting HT line already granted vide Memo No. SP12/TSDG dated 08.01.2025 | To check the latest approvals, please visit - www.haryanarera.gov.in | 1 sq.m. = 10.764 sq. ft.

3 BEDROOM

UNIT 1 & 2

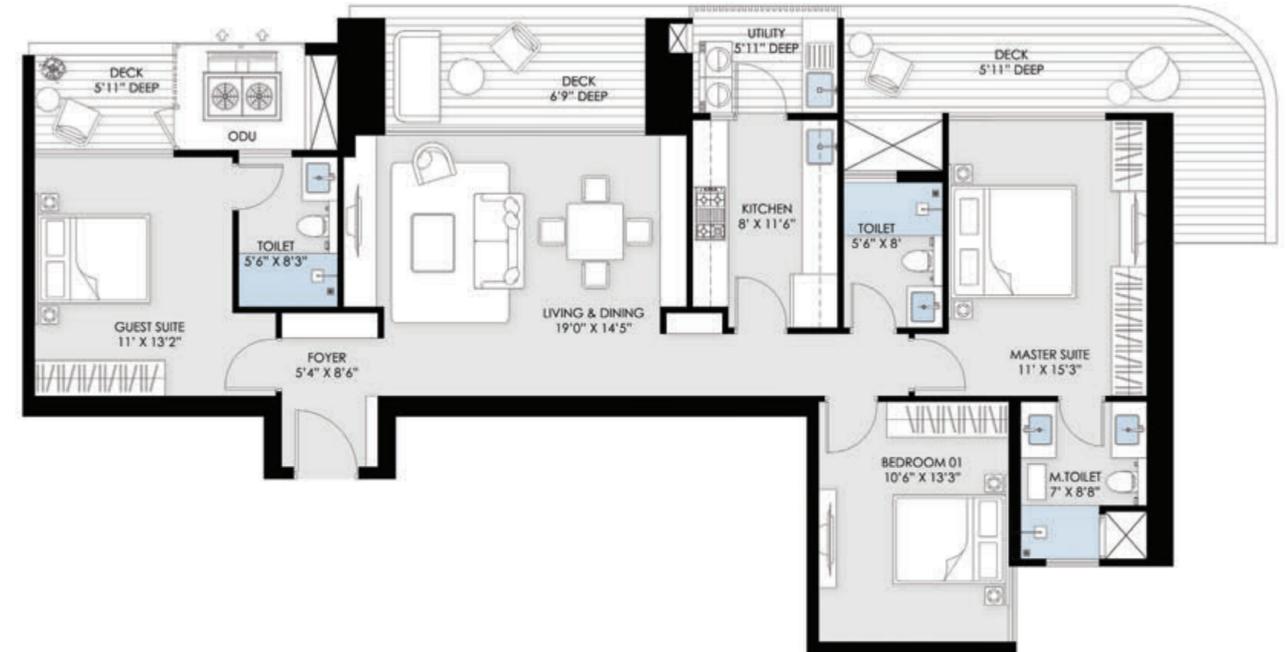

T8 - 3 Bedroom

Type 1, Corner Unit

RERA CARPET AREA : 101.56sq.mtr./1093.14sq.ft.
BALCONY AREA: 38.66sq.mtr./416.14sq.ft.
TOTAL USABLE AREA : 156.98sq.mtr./1689.74sq.ft.




Disclaimer: All information, images and visuals, drawings, plans or sketches shown are architect's impression, for representational/illustrative purposes only and not to scale. The Promoter is neither liable for nor required to provide any interior works, furniture, equipment, electronics goods, amenities, accessories, etc. All interiors depicted here do not form part of the specifications or deliverables being offered by the Promoter and are indicative and for illustrative purposes only. Nothing contained herein constitutes an offer, invitation to offer, provisional or final allotment, and does not form a legally binding agreement and/or commitment of any nature, whatsoever | Sale of Tower 7 is frozen till shifting of 66 KV HT line. The approval for shifting HT line already granted vide Memo No. SP12/TSDG dated 08.01.2025 | To check the latest approvals, please visit - www.haryanarera.gov.in | 1 sq.m. = 10.764 sq. ft.

TOWER
08
 CLUSTER PLAN

3 Bedroom
 UNIT 04

3 Bedroom
 UNIT 01
 CORNER UNIT

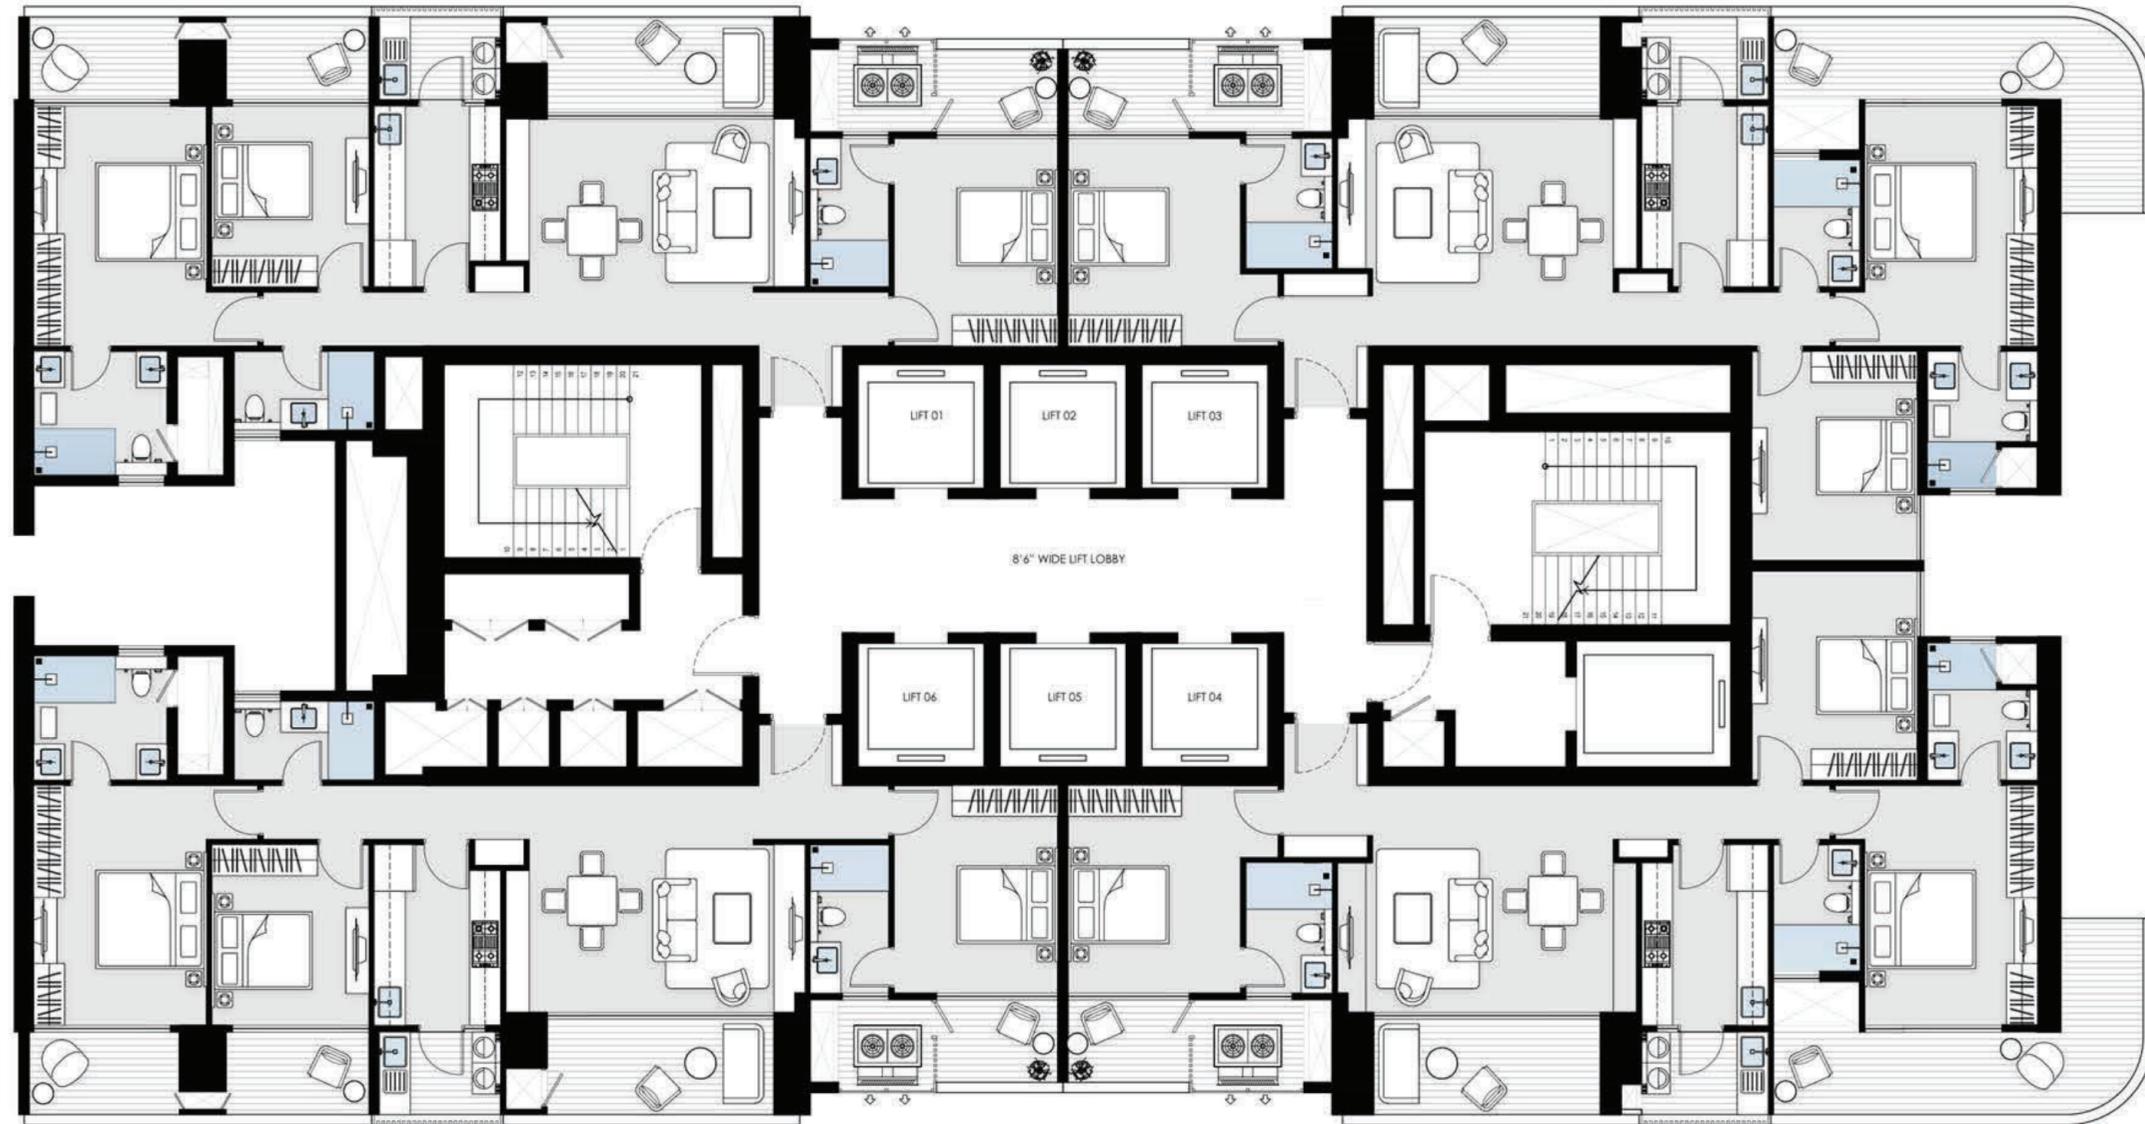

3 Bedroom
 UNIT 03

3 Bedroom
 UNIT 02
 CORNER UNIT



Disclaimer: All information, images and visuals, drawings, plans or sketches shown are architect's impression, for representational/illustrative purposes only and not to scale. The Promoter is neither liable for nor required to provide any interior works, furniture, equipment, electronics goods, amenities, accessories, etc. All interiors depicted here do not form part of the specifications or deliverables being offered by the Promoter and are indicative and for illustrative purposes only. Nothing contained herein constitutes an offer, invitation to offer, provisional or final allotment, and does not form a legally binding agreement and/or commitment of any nature, whatsoever | Sale of Tower 7 is frozen till shifting of 66 KV HT line. The approval for shifting HT line already granted vide Memo No. SP12/TSDG dated 08.01.2025 | To check the latest approvals, please visit - www.haryanarera.gov.in | 1 sq.m. = 10.764 sq. ft.

1 sq ft = 0.093 sq mt approx