


- (S) SMOKE DETECTOR
- (K) SOUNDER
- (C) CALL POINT

Area to be refurbished

11 Harvey Road London N8 9PD Tel: 020 84475 Email: jones@hnm.co.uk		Client: Fire Brigades Union Project: Refurbishment	
Scale: 1:100 Drawn by: JM Date: 18/02/2001		Title of drawing: GF scope of works & existing floor	
Project No./Drawing No./Revision No.: Bitmap3481879059.Jpg		Revision Notes: Rev A: 16/10/2001 Front entrance area removed, rear	
Ergonomic Design Drawings Only All dimensions in millimetres Do not scale, if in doubt ask All dimensions are controlling dimensions to be confirmed during the setting out process Drawings covered by design right © Hnm Associates 2001			

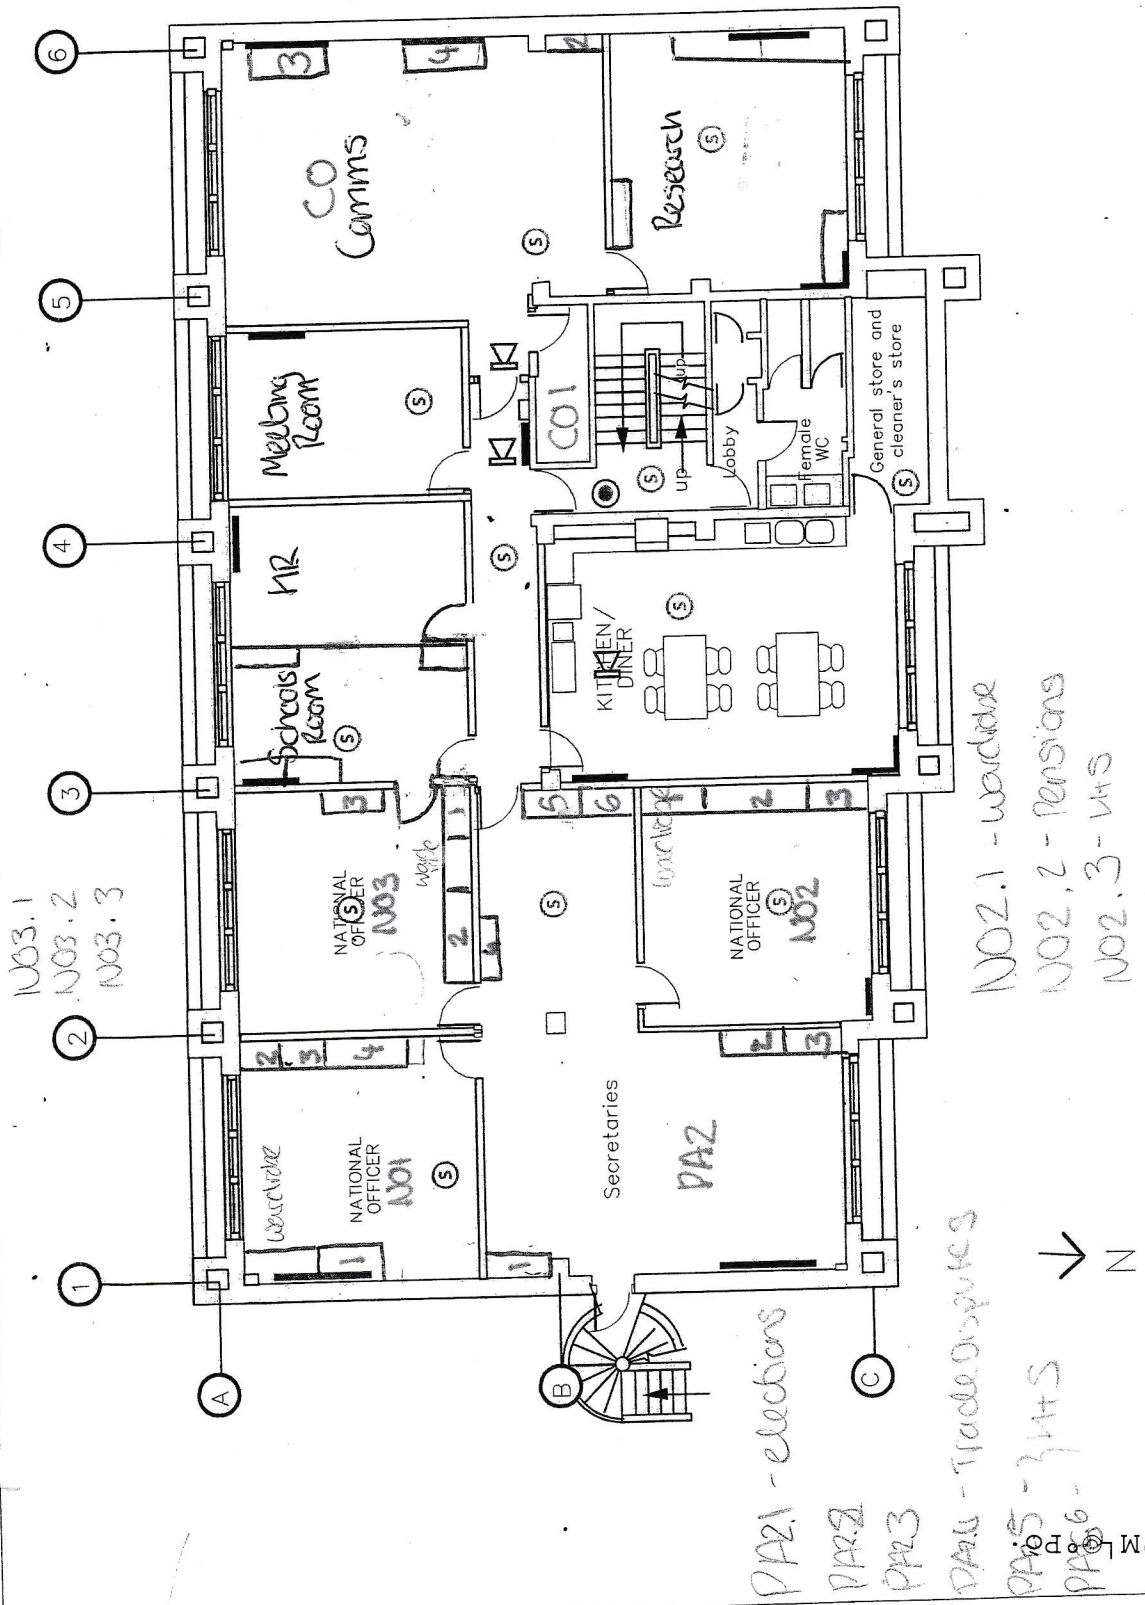

- (S) SMOKE DETECTOR
- (K) SOUNDER
- (●) CALL POINT

CO1 - fire extinguisher
 - photographs
 - campaign stuff


Area to be refurbished

NO3.1
 NO3.2
 NO3.3


PA2.1 - elections
 PA2.2
 PA2.3
 PA4 - Trade Disputes

Client: Fire Brigades Union Project: Refurbishment Title of Drawing: 2nd Floor scope of works & existing		11 Harvey Road London N8 9PD Tel: 0208 374 4175 Email: jones@harm.co.uk		Bitmap3481879026.jpg	
Scale	1:100 JM	Drawn by	28/02/2001	Date	28/02/2001
Ergonomic Design Drawings Only All dimensions in millimetres Do not scale, if in doubt ask All dimensions are controlling dimensions to be confirmed during the setting out stage Drawings covered by design right © Harm Associates 2000					

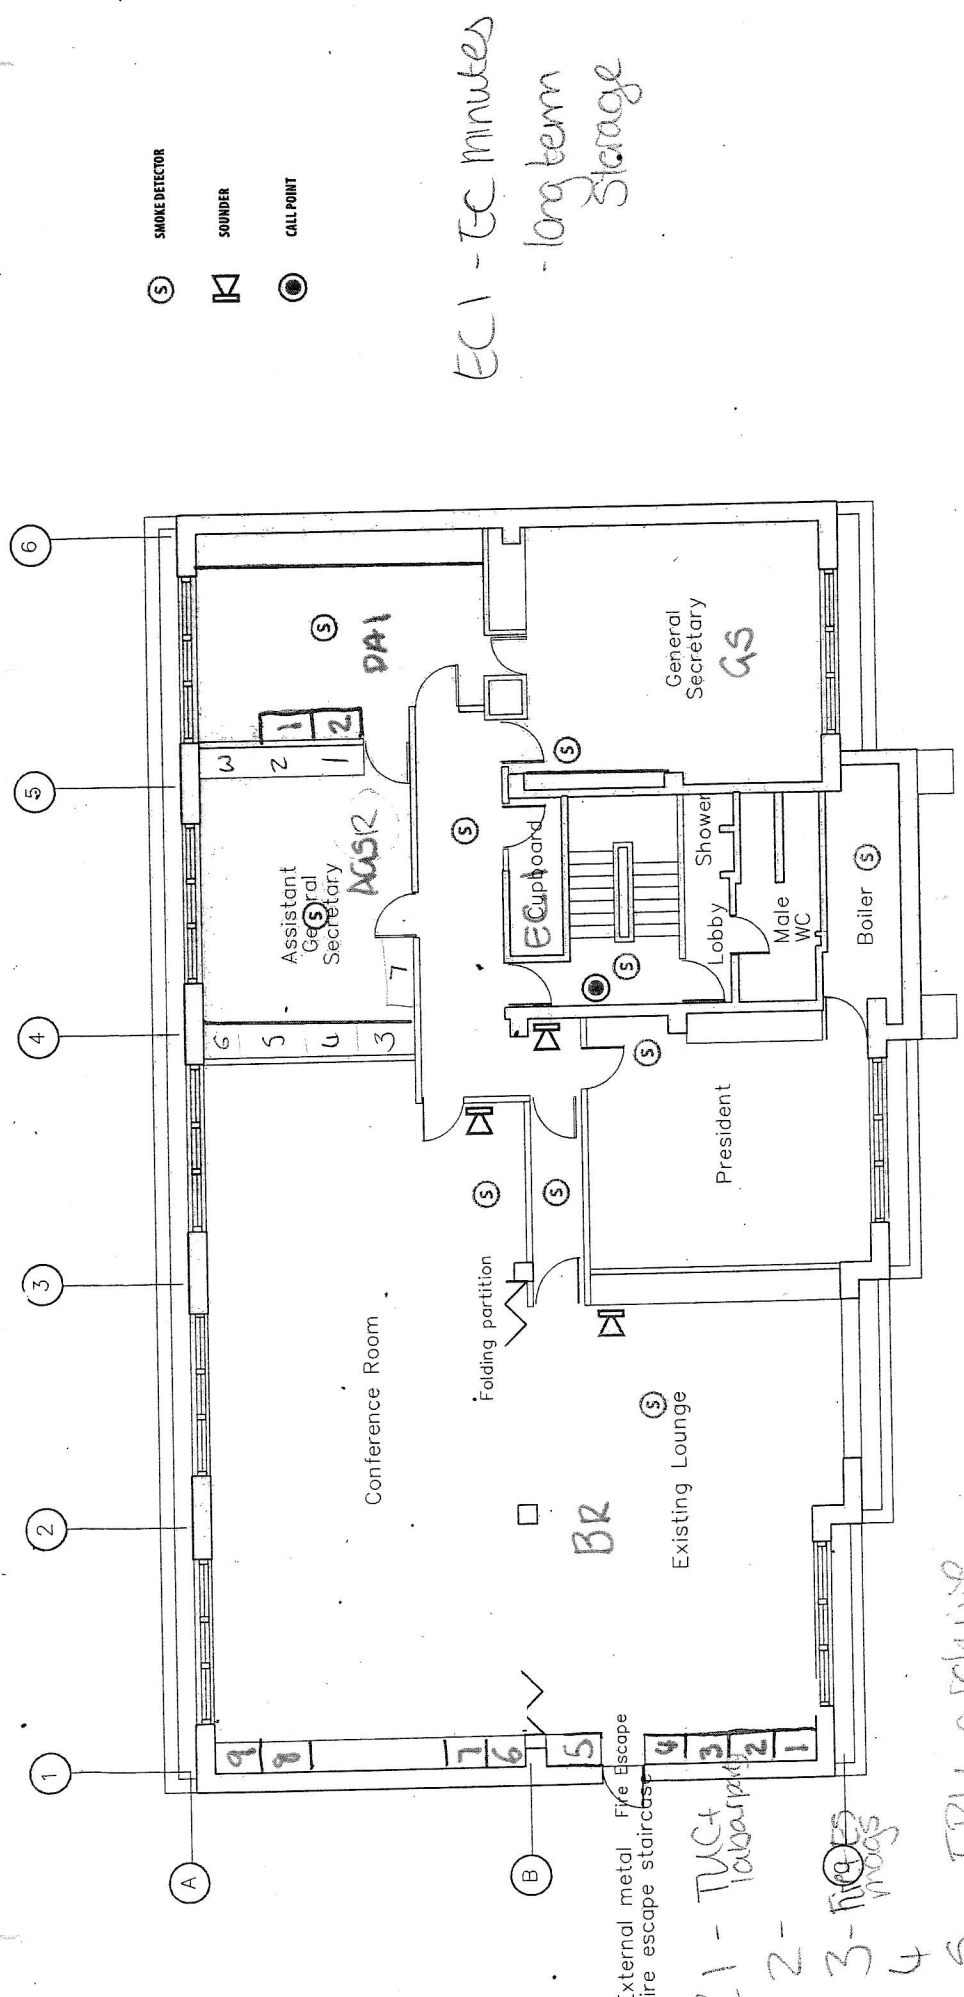

- (S) SMOKE DETECTOR
- (K) SOUNDER
- (C) CALL POINT

EC1 - EC minutes
 - long term
 Storage

Area to be refurbished

External metal Fire Escape
 fire escape stairs

BR1 - TUC +
 2 -
 3 -
 4 -
 5 - FBU archive
 6 -
 7 -
 8 -

11, Harvey Road London N4 9PJ Tel : 0208 374 4175 Email: jamesm@ham.co.uk		Bitmap348187904E.jpg Project No./Drawing No./Revision No. Ham 271/Dwg/008	
Client	Fire Brigades Union	Scale	1:100 JM
Project	Refurbishment	Drawn by	James M
Revision		Issue Status	For Tender
Date		Date	28/02/2001
Rev		Title of drawing	2nd Floor scope of works & existing
Ergonomic Design Drawings Only All dimensions in millimetres Do not scale, if in doubt ask All dimensions are controlling dimensions to be confirmed during the setting out stage Drawings covered by design right © Ham Associates 2001			