
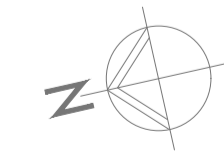


NOTES
 The copyright of this drawing is vested with GC Fitout Ltd and must not be copied or reproduced without the consent of the company.
 Figured dimensions only to be taken from this drawing. DO NOT SCALE. All contractors must visit site and be responsible for checking all setting out dimensions and notifying the architect of any discrepancies prior to any manufacture or construction work.

OFFICE (B)
 GROSS = 368 Sq.M.
 NETT = 306 Sq.M.

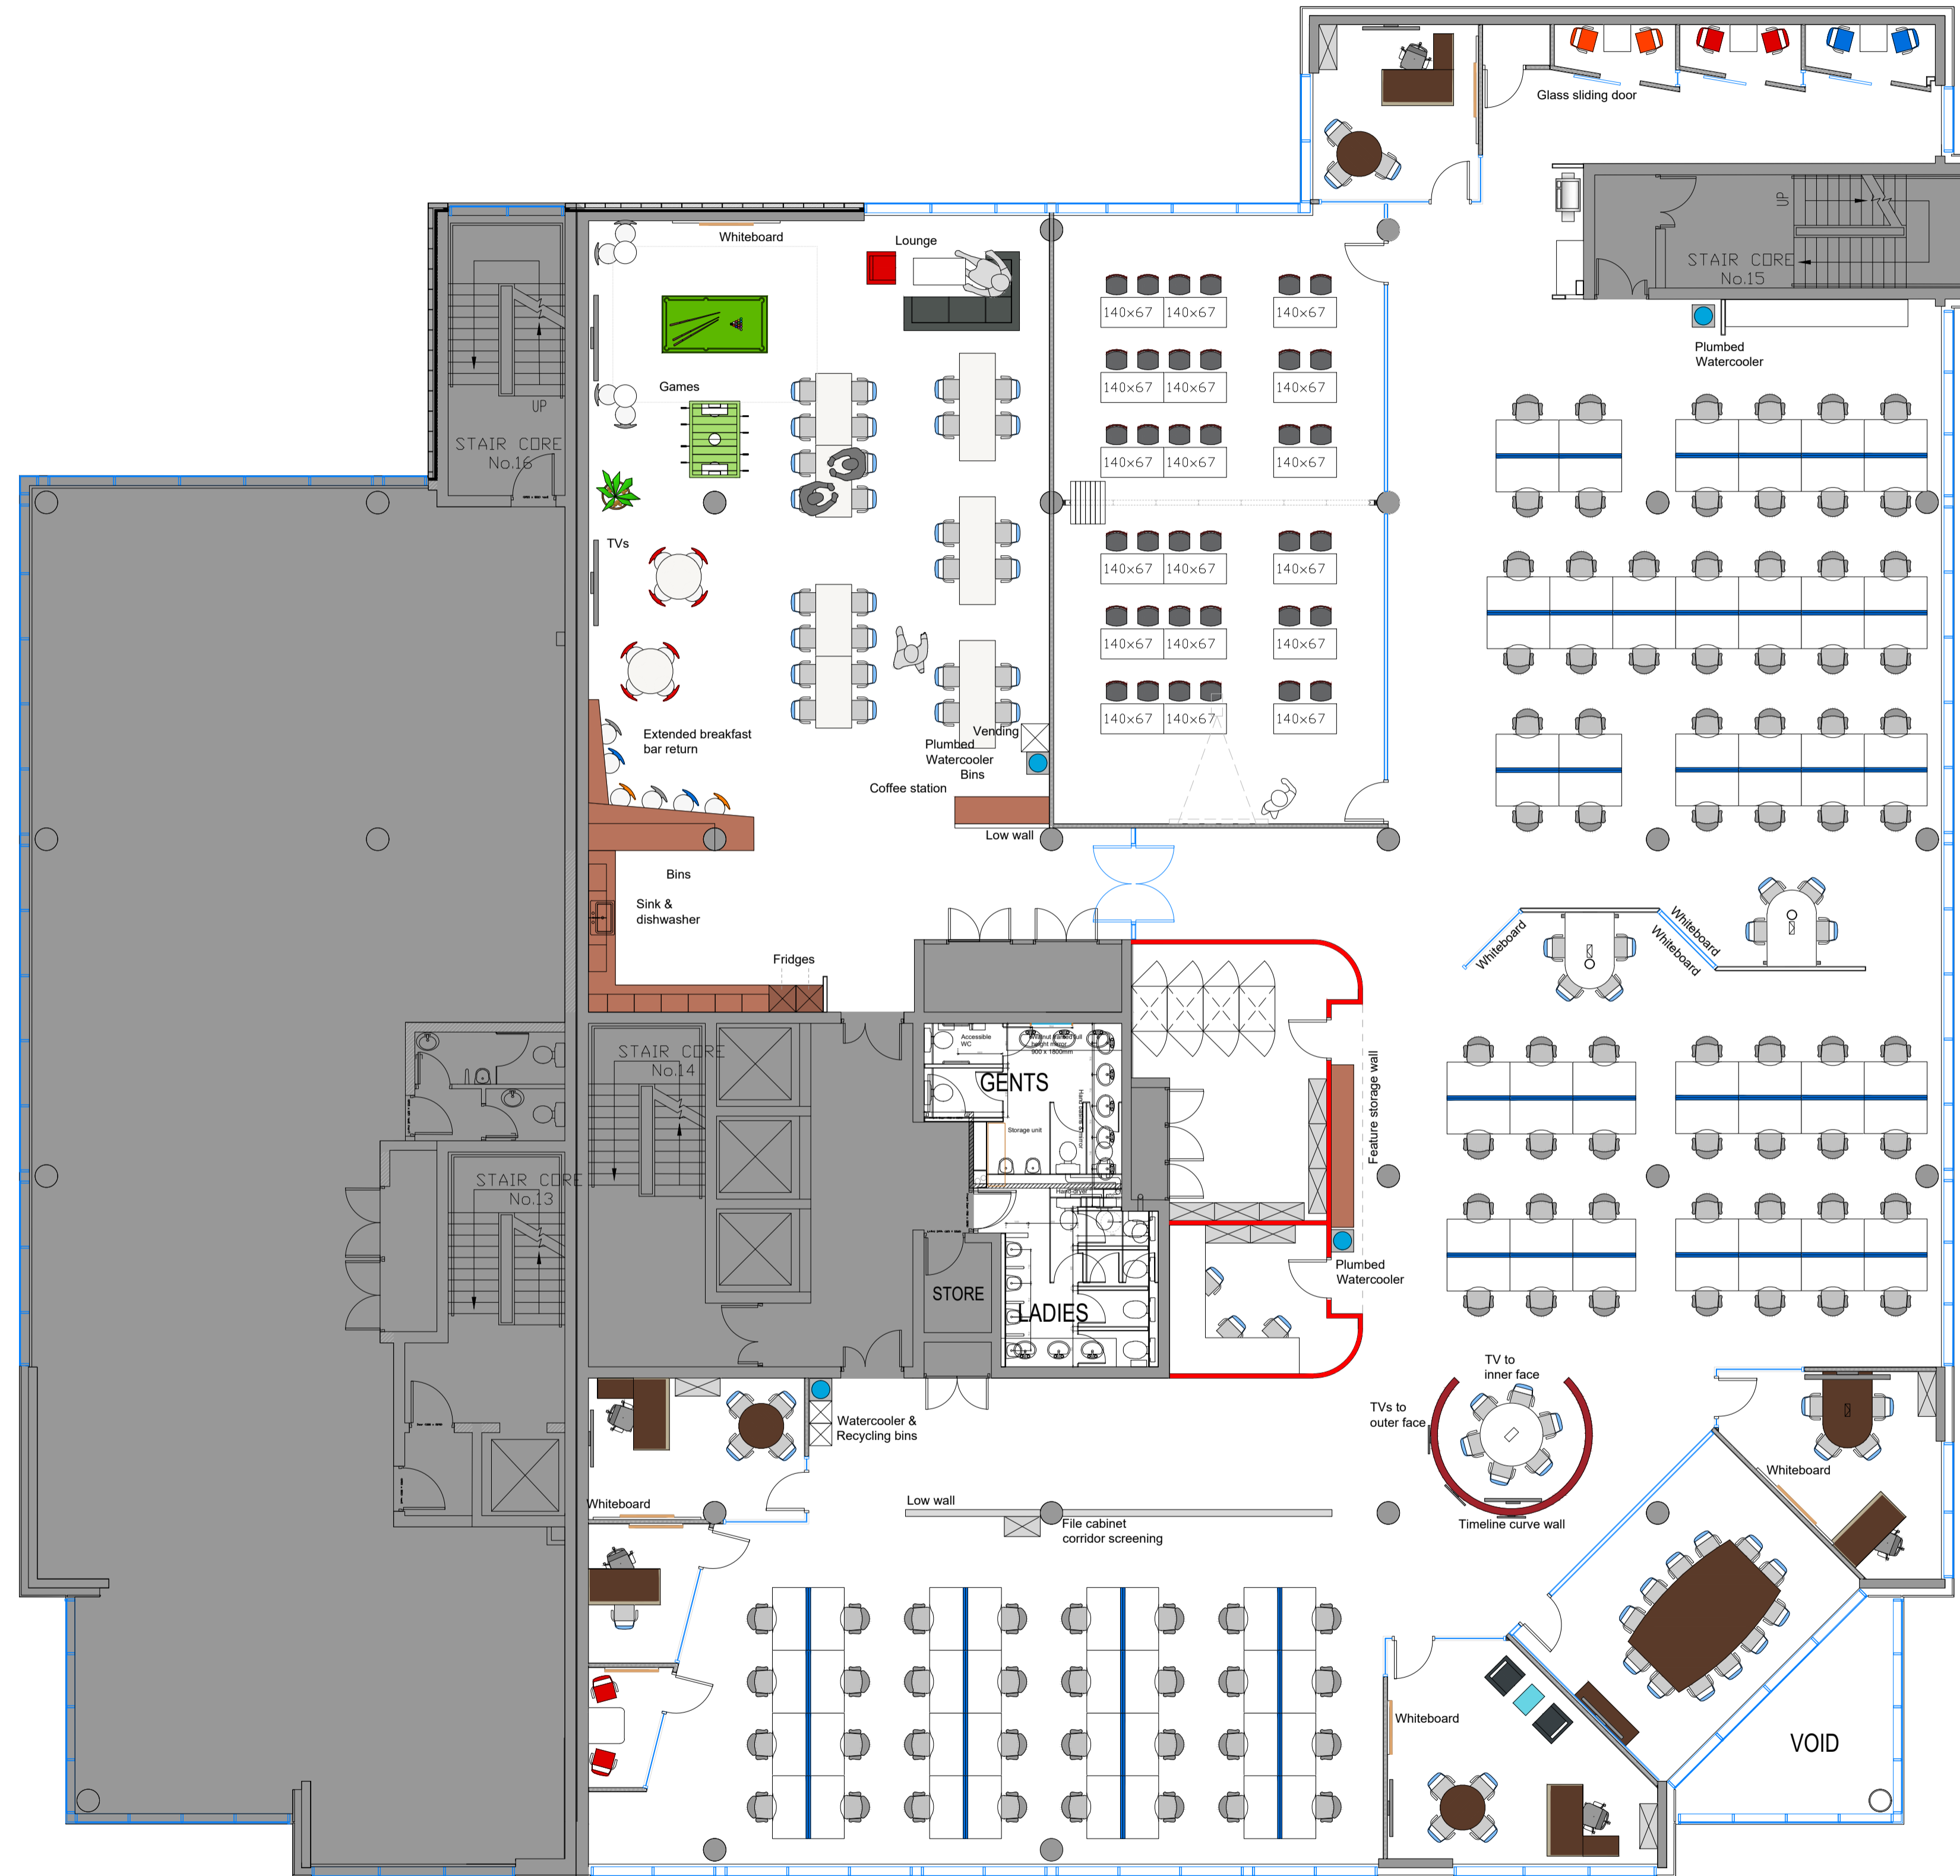

REVISION	DESCRIPTION	DATE
B	REVISED PER COMMENT	30.10.20
A	ISSUED FOR DISCUSSION	28.10.20

GC Fitout
 Visualise / Build / Deliver

PROJECT NAME: CASTLEFORBES HOUSE DUBLIN 1

DRAWING TITLE: FIRST FLOOR GENERAL ARRANGEMENT PLAN

SCALE: 1:100@AI	DATE: OCT'20	DWG STATUS: PRELIM
DRAWN: MO	APPROVED: BG	PROJECT NO: P20-XX
CLIENT: FENERGO	DWG NO: GEA 01	REV: B