


NOTES: DO NOT SCALE FROM THIS DRAWING.

- THIS DRAWING REQUIRES:
- CLIENT APPROVAL
 - LANDLORD APPROVAL
 - BUILDING CONTROL APPROVAL
 - FIRE OFFICER APPROVAL

© COPYRIGHT WORKPLACE FUTURES GROUP 2022

REV	BY	DATE	DESCRIPTION
A			FIRST ISSUE
B	WW	29.06.20	DRAWING UPDATED
C	WW	30.06.20	ADDED WALL FINISHES
E	WW	27.08.20	ADDED PIPEWORK BOXING
F	WW	08.09.20	DRAWING REVISED TO SUIT ARCHITECT'S COMMENTS 07.09.20
G	WW	08.10.20	DRAWING UPDATED
H	WW	04.01.21	ADDED RISER CUPBOARD
J	WW	11.01.21	REDUCED SIZE OF TOILET
K	WW	30.11.21	REDUCED NUMBER OF TOILETS
L	WW	13.12.21	DRAWING UPDATED
M	WW	14.12.21	DRAWING UPDATED
N	WW	18.01.22	CONSTRUCTION ISSUE

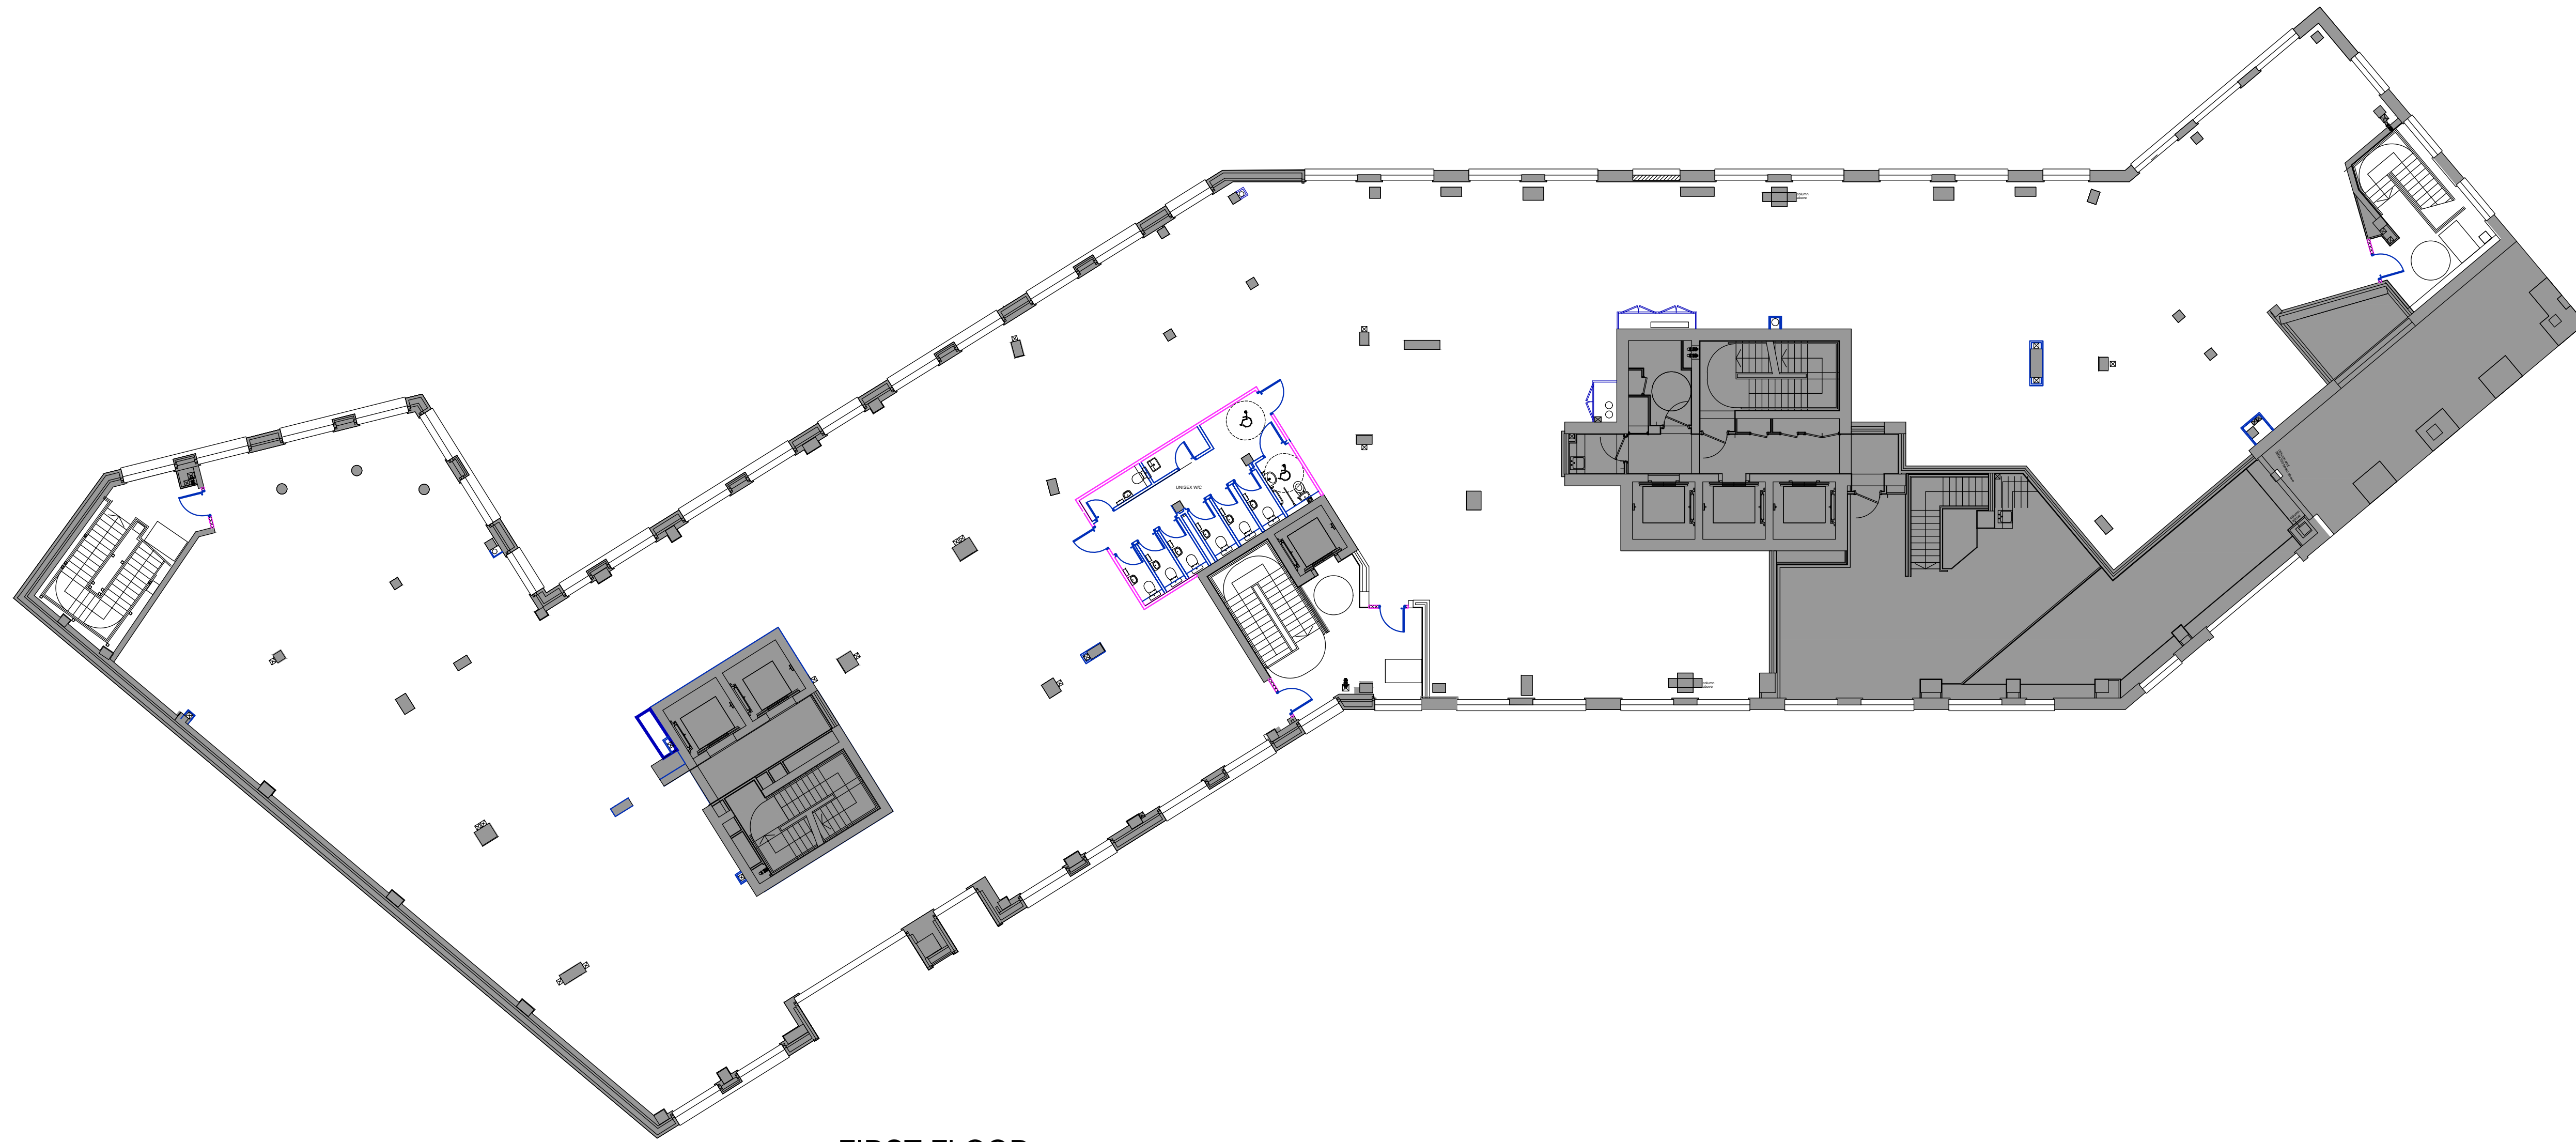

FIRST FLOOR



MODUS:

Gordon House
Greencoat Place
London SW1P 1PH

T: +44 20 7828 9009
info@modusgroup.com
www.modusgroup.com

CLIENT:

KEYBRIDGE HOUSE

SITE ADDRESS:
80 S LAMBETH RD
OVAL, LONDON
SW8 1QU

PROJECT No. **6017W** FLOOR **01** REV. **N**

SCALE: **1:150@A1** DRAWN BY: **WAI WAN** DATE: **21.02.2022**

CONSTRUCTION
DRAWING TITLE FIRST FLOOR SPACE PLAN
SHEET NUMBER A-101-SP-01