


NOTES:

- HANDRAILS TO BE BLACK (SPRAY BALUSTRADE BLACK, WRAP HANDRAIL IN 3M BLACK VINYL)
- ALL DOORS & DOOR FRAMES TO BE IN BLACK FINISH
- ALL SKIRTINGS TO BE BLACK

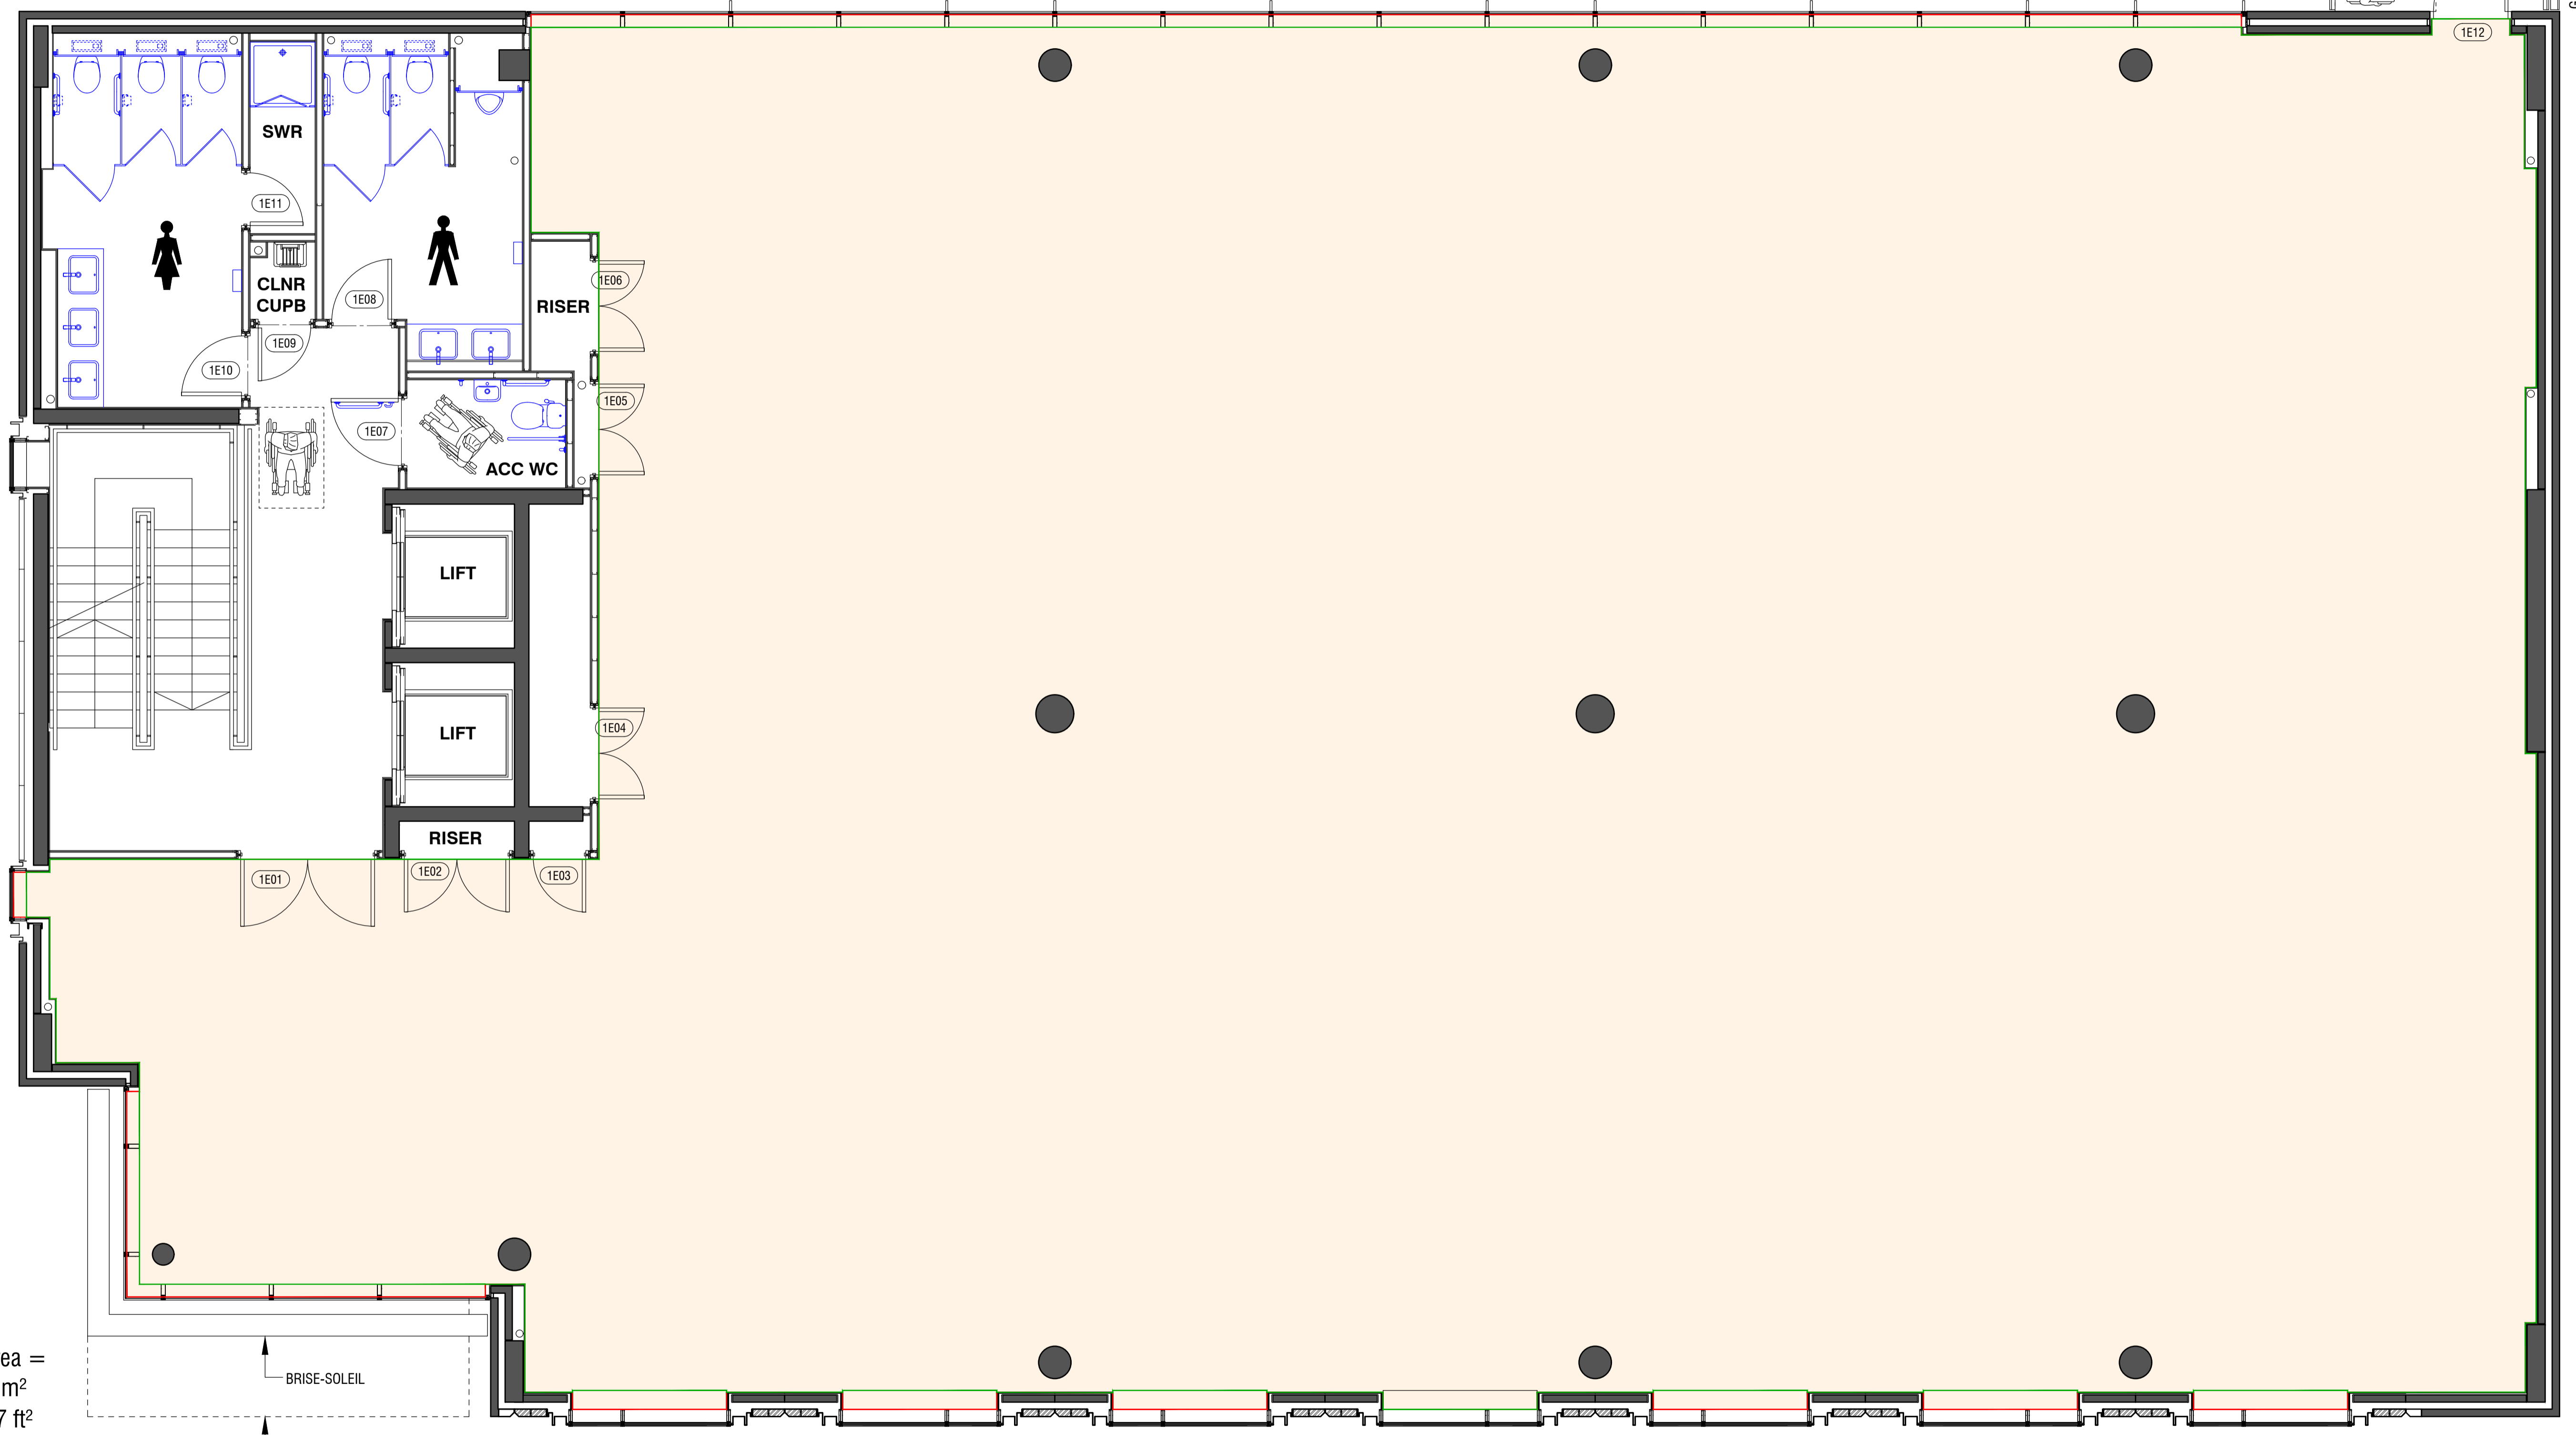

NIA Area =
 553.5 m²
 5957.7 ft²


IPMS 3 Area = 562.5 m²
 6054.3 ft²

↑ BRISE-SOLEIL
 ↑ CANOPY OVER MAIN ENTRANCE DOORS.

This drawing is protected under Copyright and at no time must any portion of this drawing be reproduced or copied in anyway without the permission of Morgan Lovell.
 All dimensions must be checked on site, do not scale, other than for planning purposes.

SUBJECT TO SITE SURVEY

BUILDING PARAMETERS TAKEN FROM DRAWINGS PROVIDED

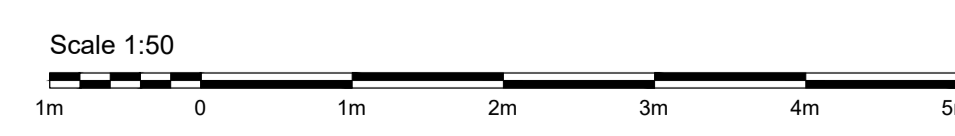

| Rev | Description | By | Date |
|-----|-------------------------------|----|----------|
| D | IPMS 3 & NIA AREAS ADDED. | CM | 23/11/22 |
| C | CONTRACT ISSUE. WC'S UPDATED. | CM | 20/10/22 |
| B | DOOR NUMBERS ADDED. | CM | 27/09/22 |
| A | WC'S UPDATED. | CM | 16/09/22 |

Morgan Lovell

MAXIS 1 Western Road Bracknell Berkshire RG12 1RT
 T: 0134 435 3800 E: contact@morganlovell.com
 W: http://www.morganlovell.com

Client
CHARITIES PROPERTY FUND

Project
**ONE BELL STREET
 MAIDENHEAD
 SL6 1BU**

| INFORMATION | | | |
|---|--------------------|-----------------------------|-------------------|
| Title FIRST FLOOR GENERAL ARRANGEMENT | | | |
| Scale 1:50@A1 | Date 14/06/2022 | Designer/Drawn By CWG/CM | Checked By / Date |
| Drawing Number | | | |
| Project No. MA4975 | Floor 1 | Drawing No. 101 | Rev D |