


Floor total (Excludes central core and lift lobby) - 19,033.82 sq ft

Design is protected under Copyright at no time must any portion of this drawing be reproduced or copied in any way without the permission of Bulb Interiors Ltd.

All dimensions must be checked on site

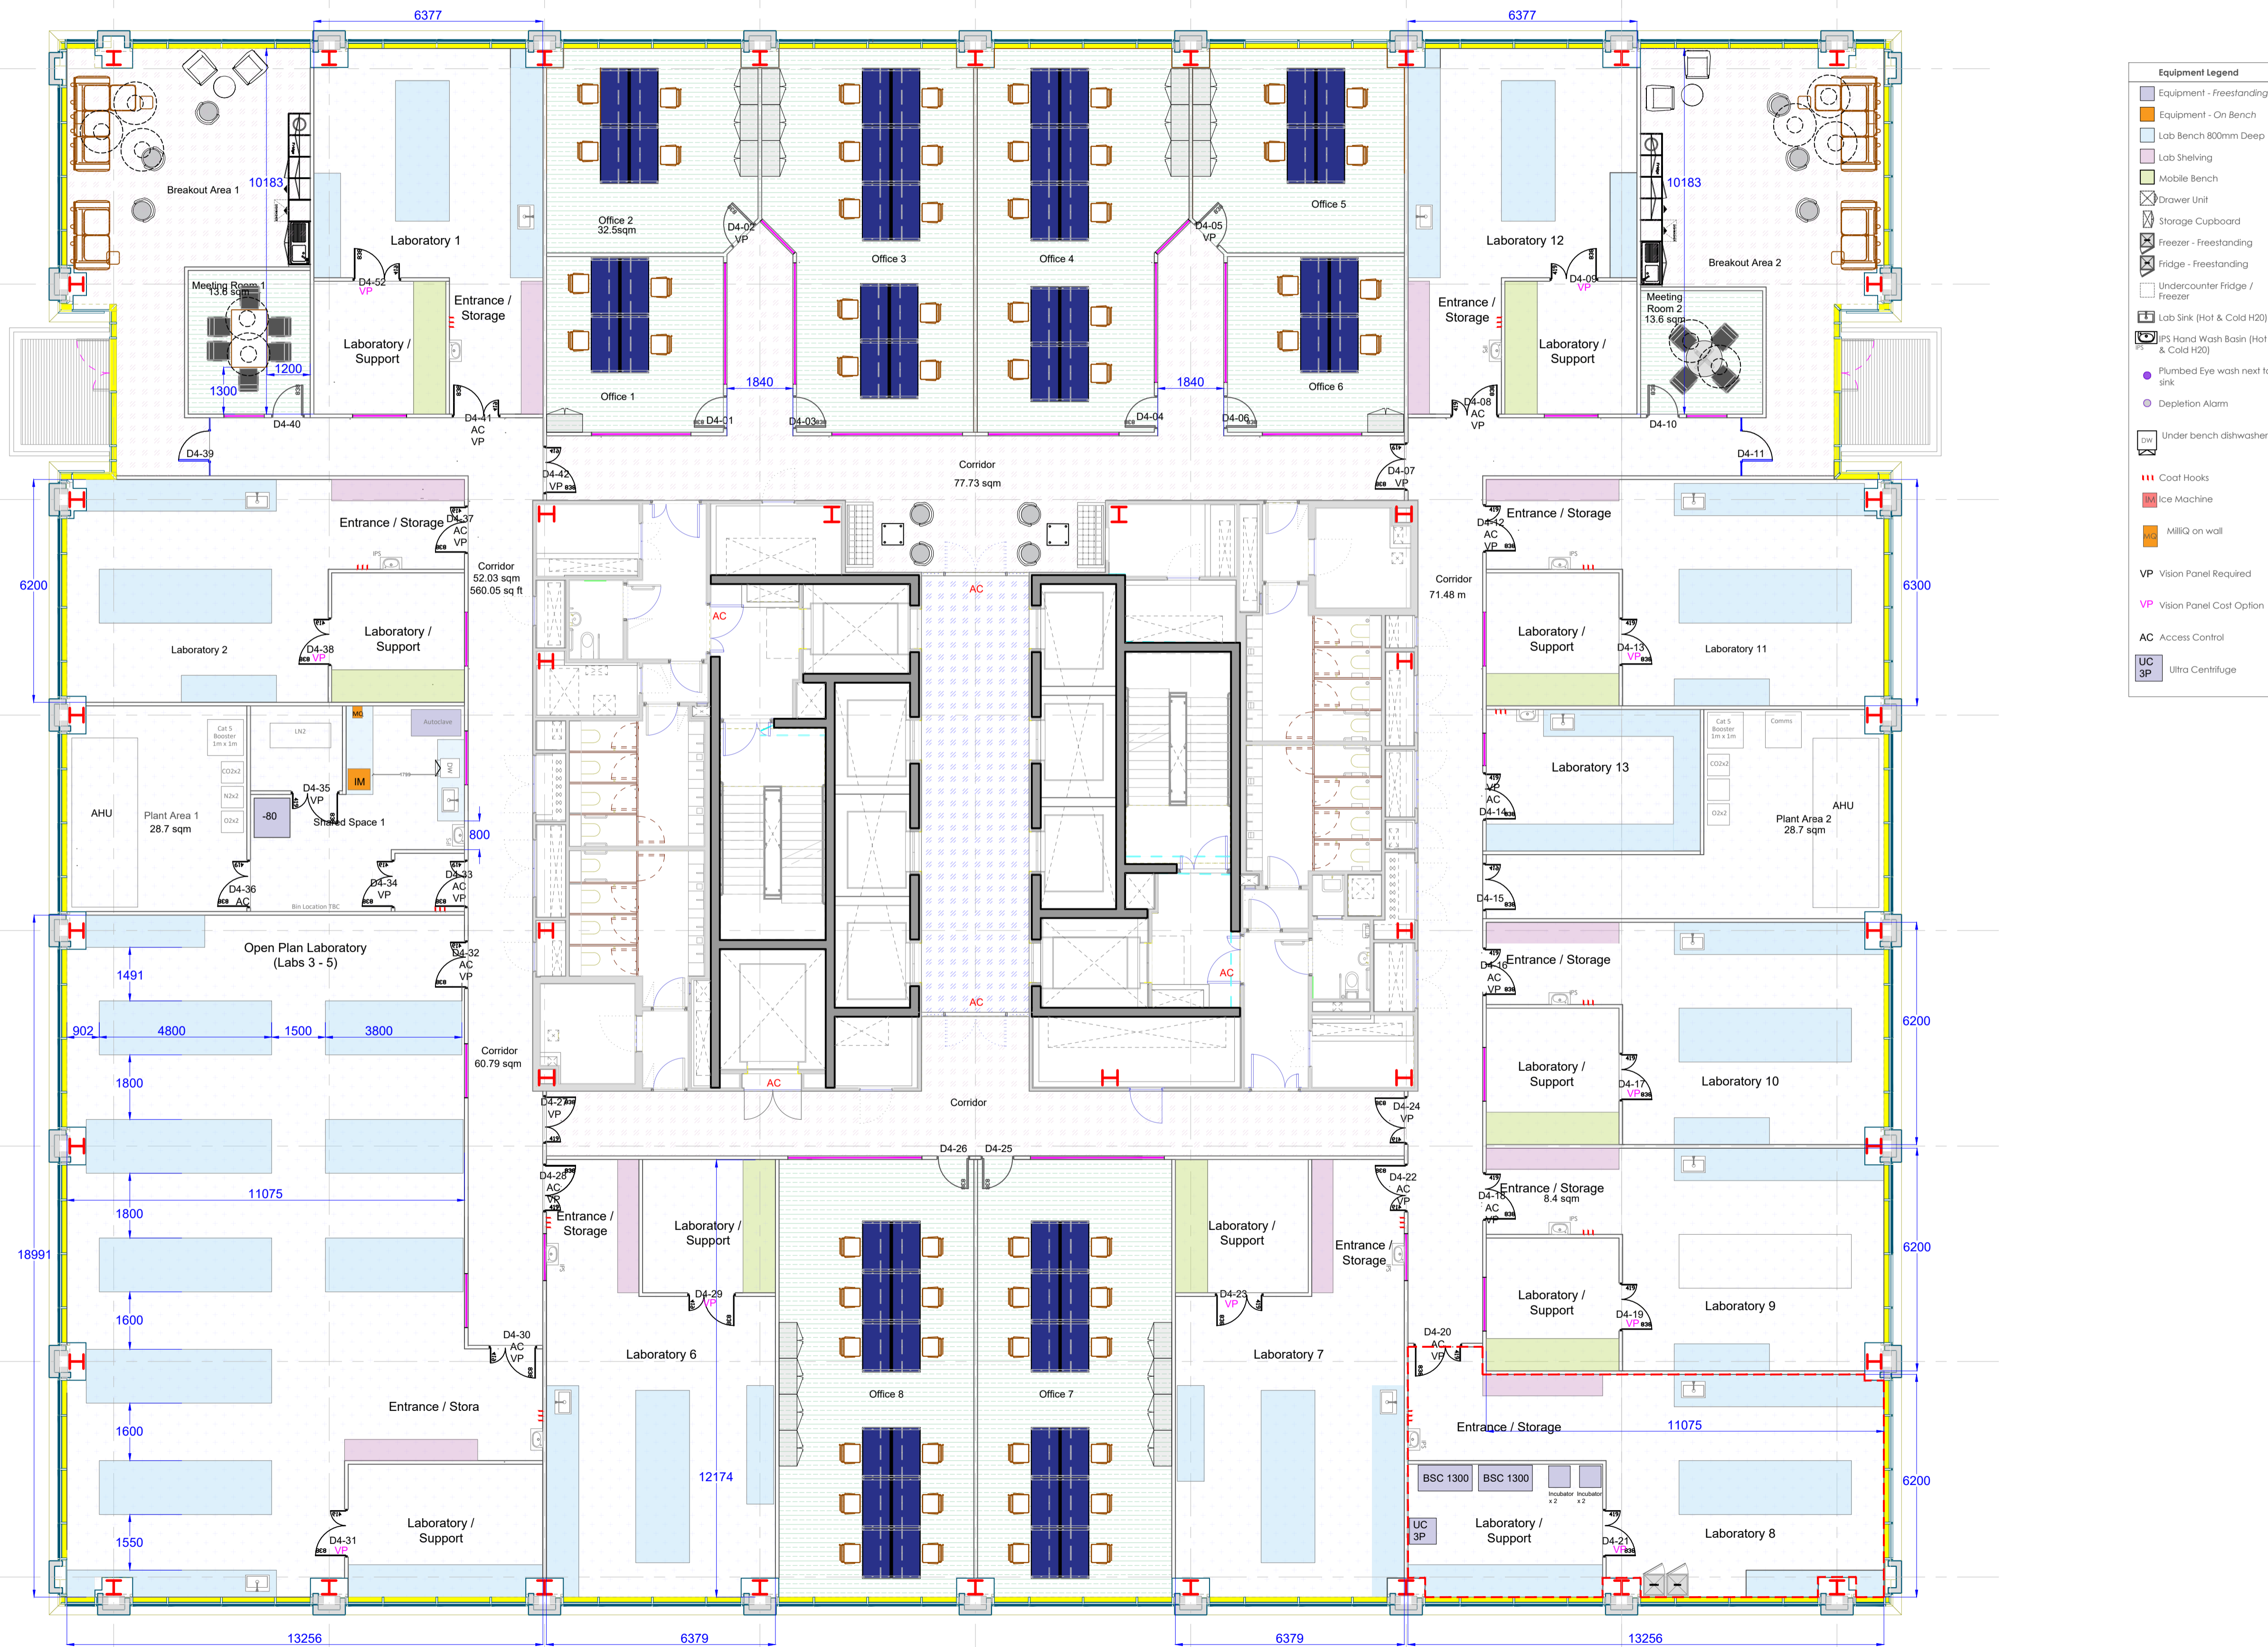

BULB INTERIORS, PRIORY COURT, WOOD LAKE
BEECH HILL, BERKSHIRE RG7 2BJ.
T: 01189 889200 F: 01189 889350
www.bulbinteriors.com

Client
CANARY WHARF / KADANS

Project
LEVEL 4 INCUBATOR PLAN
20 WATER STREET
CANARY WHARF
LONDON

Title
FOURTH FLOOR
GENERAL ARRANGEMENT MODULA

Scale: 1:100@A1 Date: 06-10-22 Designer/Drawn By: JS Checked By / Date: KT

Project No.	Drawing No.	Floor	Detail	Rev
P22001	25	04	GA15	E