



Furniture

- In situ
- Relocated
- New
- TV (Sizes tbc)
- TVs only wired tv to be added later
- Future Expansion

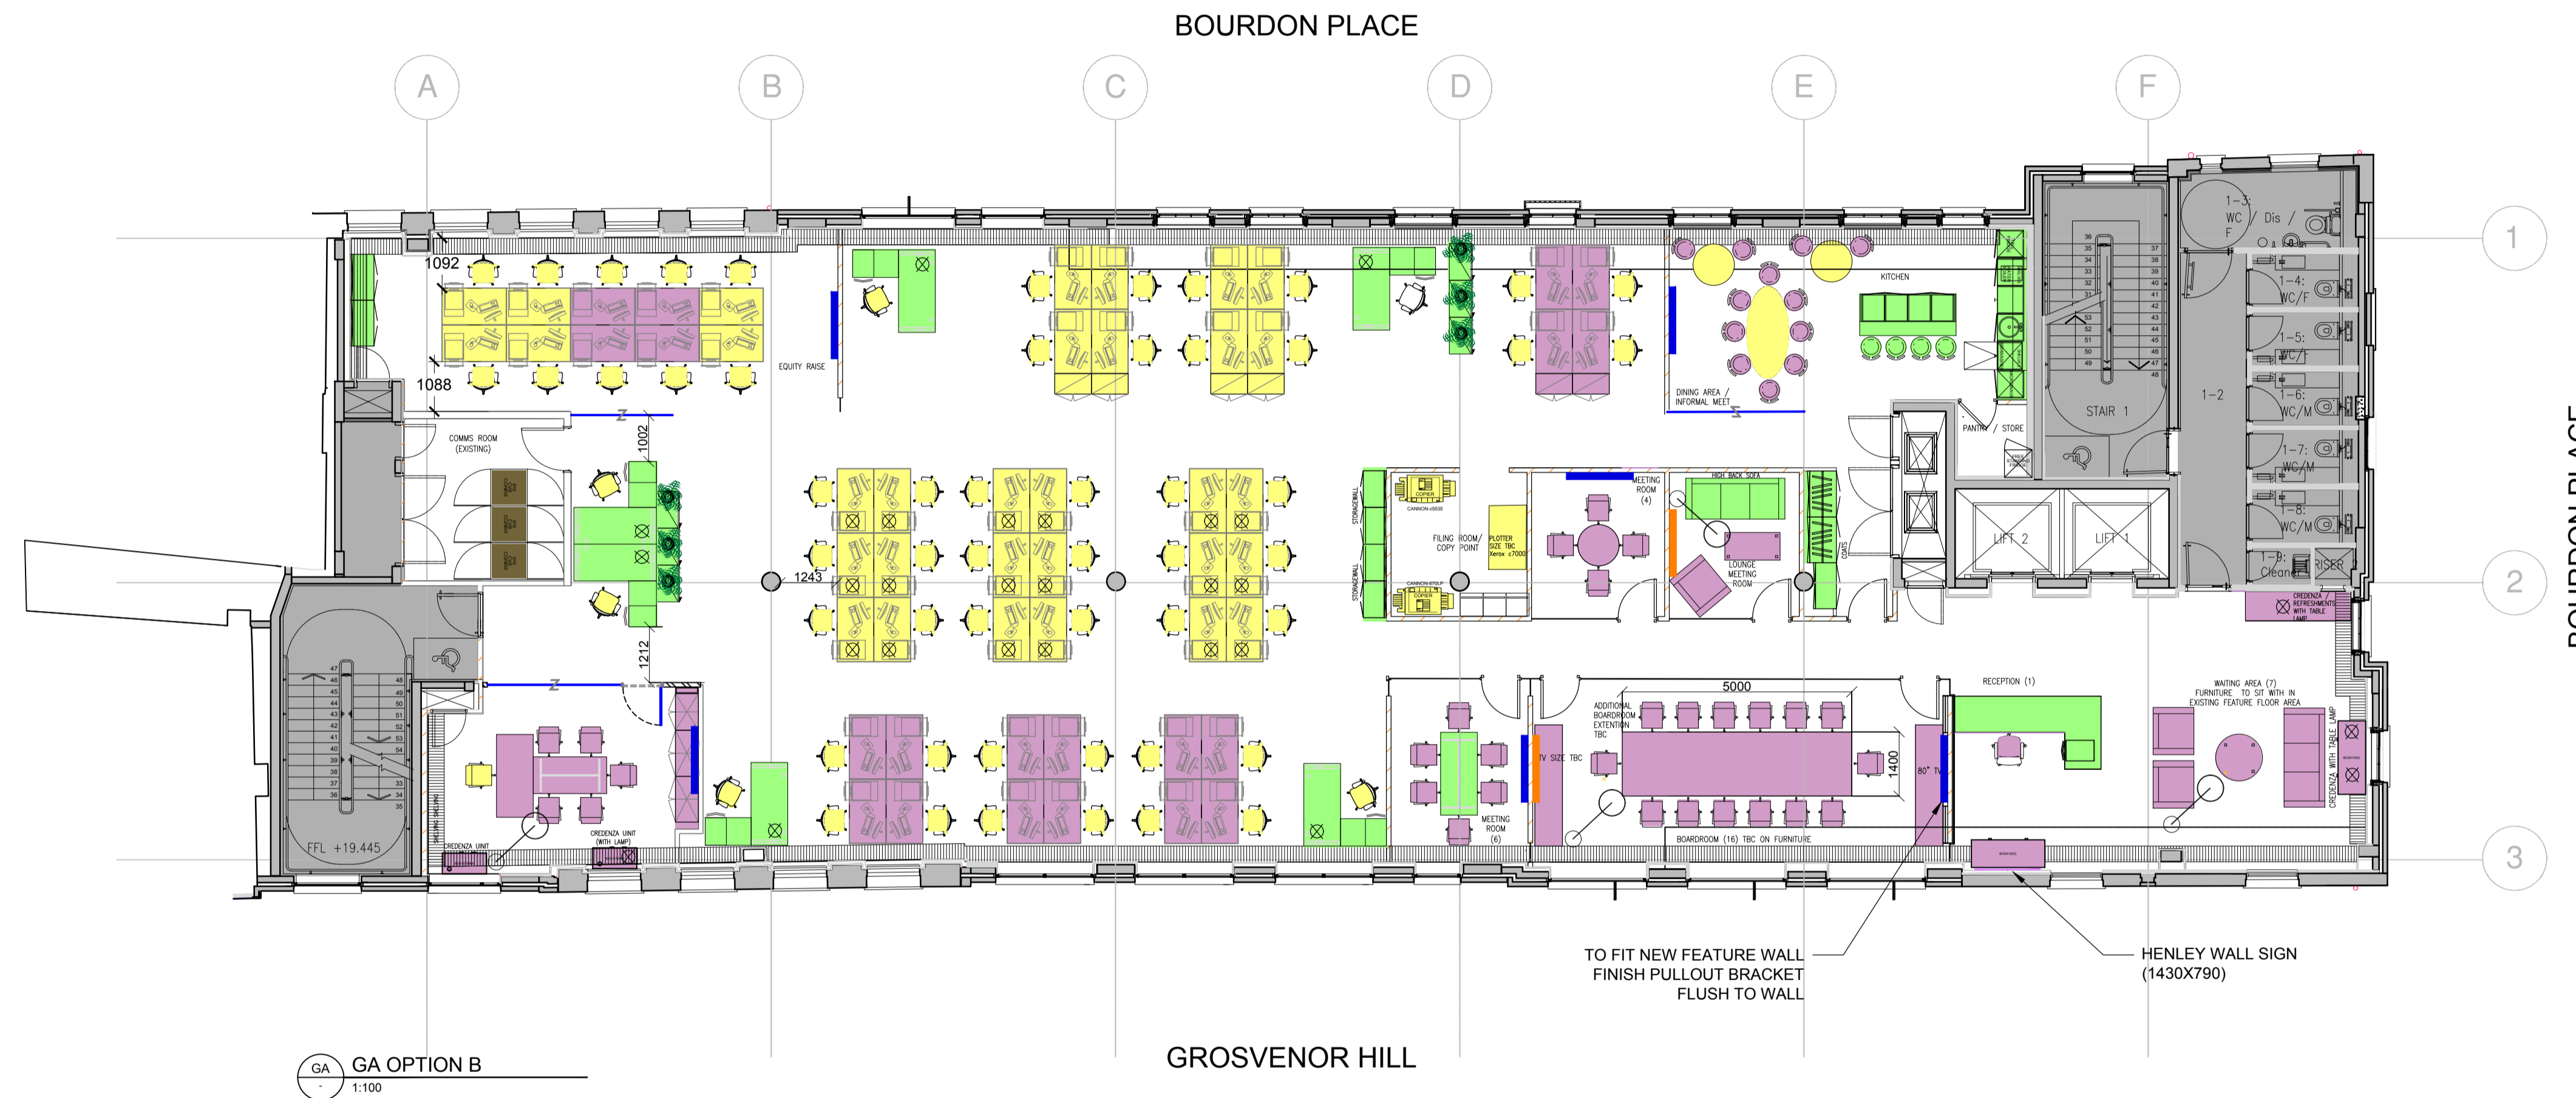

GA GA OPTION B
1:100

P	4 RETURNED DESKS ROTATED 2 TVs MARKED IN ORANGE NOTES IN KEY	EFT	08/01/2020
N	TV LOCATIONS REVISED	EFT	07/01/2020
M	FURNITURE REVISED READ WITH EXPANSION PLAN REV B	EFT	20/12/2019
L	L SHAPE DESKS NOW INSITU TABLE NEW	EFT	20/12/2019
K	L SHAPE DESKS NOW INSITU TABLE NEW	EFT	20/12/2019
J	OPTIONS ADDED TO TO SHOW ALTERNATIVE OPTIONS	EFT	20/12/2019
H	FURNITURE UPDATED BASED ON CLIENT PHONE CALL 16/12 @ 11.45	EFT	20/12/2019
G	FURNITURE UPDATED BASED ON CLIENT PHONE CALL 16/12 @ 11.45	EFT	16/12/2019
F	FURNITURE UPDATED BASED ON CLIENT PHONE CALL 16/12 @ 11.45	EFT	16/12/2019
E	FURNITURE UPDATED BASED ON CLIENT COMMENTS 13/10	EFT	16/12/2019
D	FURNITURE UPDATED AS PER CLIENT MARK UPS	EFT	03/12/2019
C	FURNITURE UPDATED AS PER CLIENT MARK UPS	EFT	03/12/2019
B	UPDATE TO FURNITURE INVENTORY BASED ON CLIENT PHONE CALL	EFT	26/11/2019
A	First Issue	EFT	04/09/2019

Rev.	Description	Drawn	Checked	Date
Drawing Status:				
CONCEPT				
CONCEPT - APPROVAL - CONTRACT - CONSTRUCTION - AS BUILT				
				
Farnham Trading Estate Farnham Surrey GU9 9NQ		+44 (0)1252 745200 info@fsl-interiors.co.uk www.fsl-group.co.uk		
Client:		Site Address:		
Henley Investments		40-54 Grosvenor Hill W1K 3QB London		
Floor & Drawing:				
First Floor Furniture Plan				
Drawing Number:				
27595 — 01 — FURN — P				
Project Number	Floor Level	Drawing Code	Revision	
Produced By: EFT				
Creation Date: 04/09/2019				
Scale: SCALE 1:100 @ A1				
Drawing Notes: Figured dimensions only are to be taken from this drawing - DO NOT SCALE. Contractors must verify all dimensions prior to construction and any discrepancies are to be reported. Design © FSL Group				