


KENSINGTON CHURCH STREET

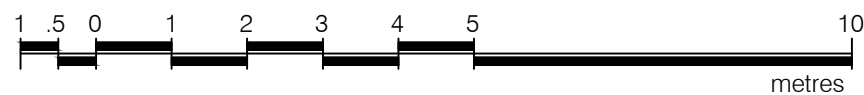

## LEASE PLAN

### 145 KENSINGTON

Church Street, London, W8

#### First Floor

— Lease Demise

#### Notes:


Care should be taken when drawings are printed to avoid image distortion.

This drawing is issued for lease registration purposes only and further copies should be printed under the appropriate licence.

This lease plan is compiled from client supplied data.

#### Revisions:

A - Original Issue (March 2018)

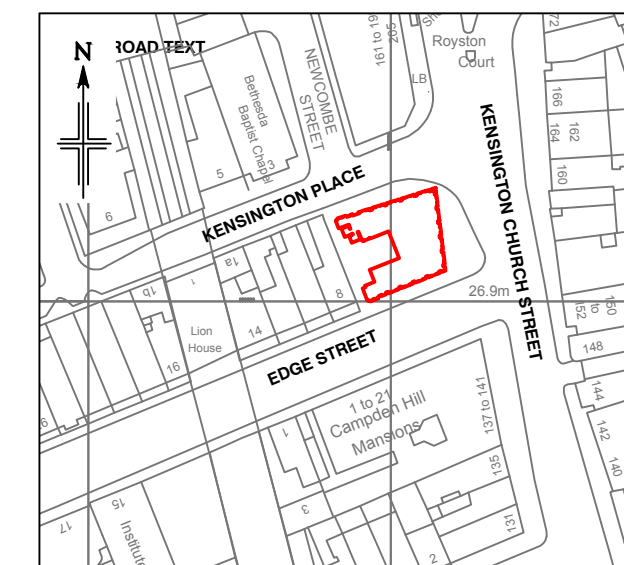

#### Location Plan

Scale 1:1250

This drawing contains Ordnance Survey data which has been reproduced with the permission of the Controller of Her Majesty's Stationery Office, Crown copyright 2015.

Licence Number 100022432

**Drawing No.** LF1497-LP-1

Issue A

March 2018

Presentation Scale - 1:100 @ A3

**Lane & Frankham**

**E** info@laneandfrankham.com

**T** +44(0)20 8309 2662

**W** www.LaneandFrankham.com

**Lane & Frankham**

