

LEASE PLAN

10 RATHBONE PLACE

London, W1

Fourth Floor

— Lease Demise

Notes:



Care should be taken when drawings are printed to avoid image distortion.

This drawing is issued for lease registration purposes only and further copies should be printed under the appropriate licence.

Revisions:

A - Original Issue (September 2020)

RATHBONE PLACE

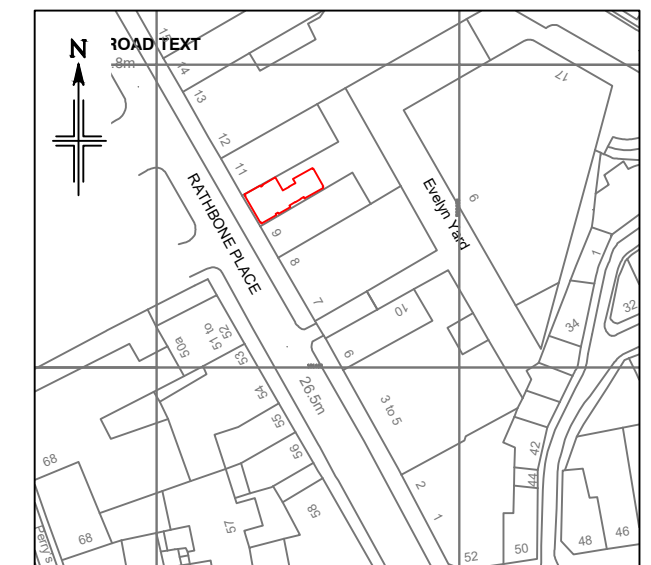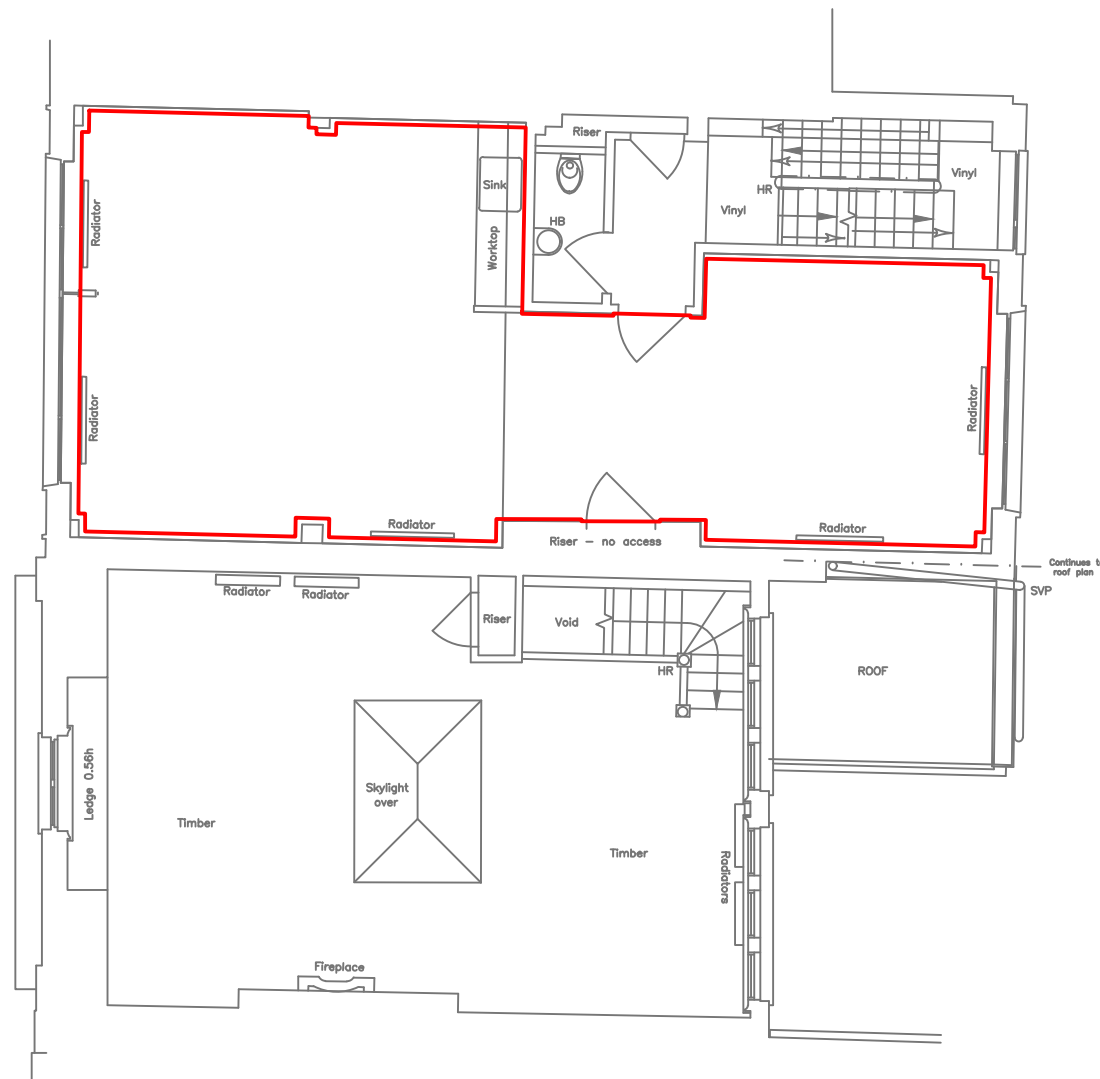

Location Plan

Scale 1:1250

This drawing contains Ordnance Survey data which has been reproduced with the permission of the Controller of Her Majesty's Stationery Office, Crown copyright 2015.

Licence Number 100022432

Drawing No. LF1296-LP-G-4R

Issue A September 2020

Presentation Scale - 1:100 @ A3

Lane & Frankham

E info@laneandfrankham.com

T +44(0)20 8309 2662

W www.LaneandFrankham.com

Lane & Frankham

