

DISCLAIMER:

E.F.B CAN NOT GUARANTEE COMPLIANCE WITH THE BUILDING REGULATIONS FURTHER WORK MAY BE REQUIRED TO COMPLY TO ALL THE RELEVANT LEGISLATION.

ALL DRAWINGS SHOULD BE SUBMITTED TO BUILDING CONTROL FOR THEIR COMMENTS.


E.F.B ACCEPT NO RESPONSIBILITY FOR ANY REPERCUSSIONS AS A RESULT OF NON COMPLIANCE TO REGULATIONS.

WORK UNDERTAKEN PRIOR TO BUILD REGULATIONS APPROVAL IS TAKEN ENTIRELY AT OUR CLIENTS OWN RISK.

Partition Key:

- Proposed Solid Partition
- Proposed Glazed Partition
- Part Height Partition
- Existing Solid Partitions
- Existing Glazed Partitions

Proposed Layout 60 Staff Option

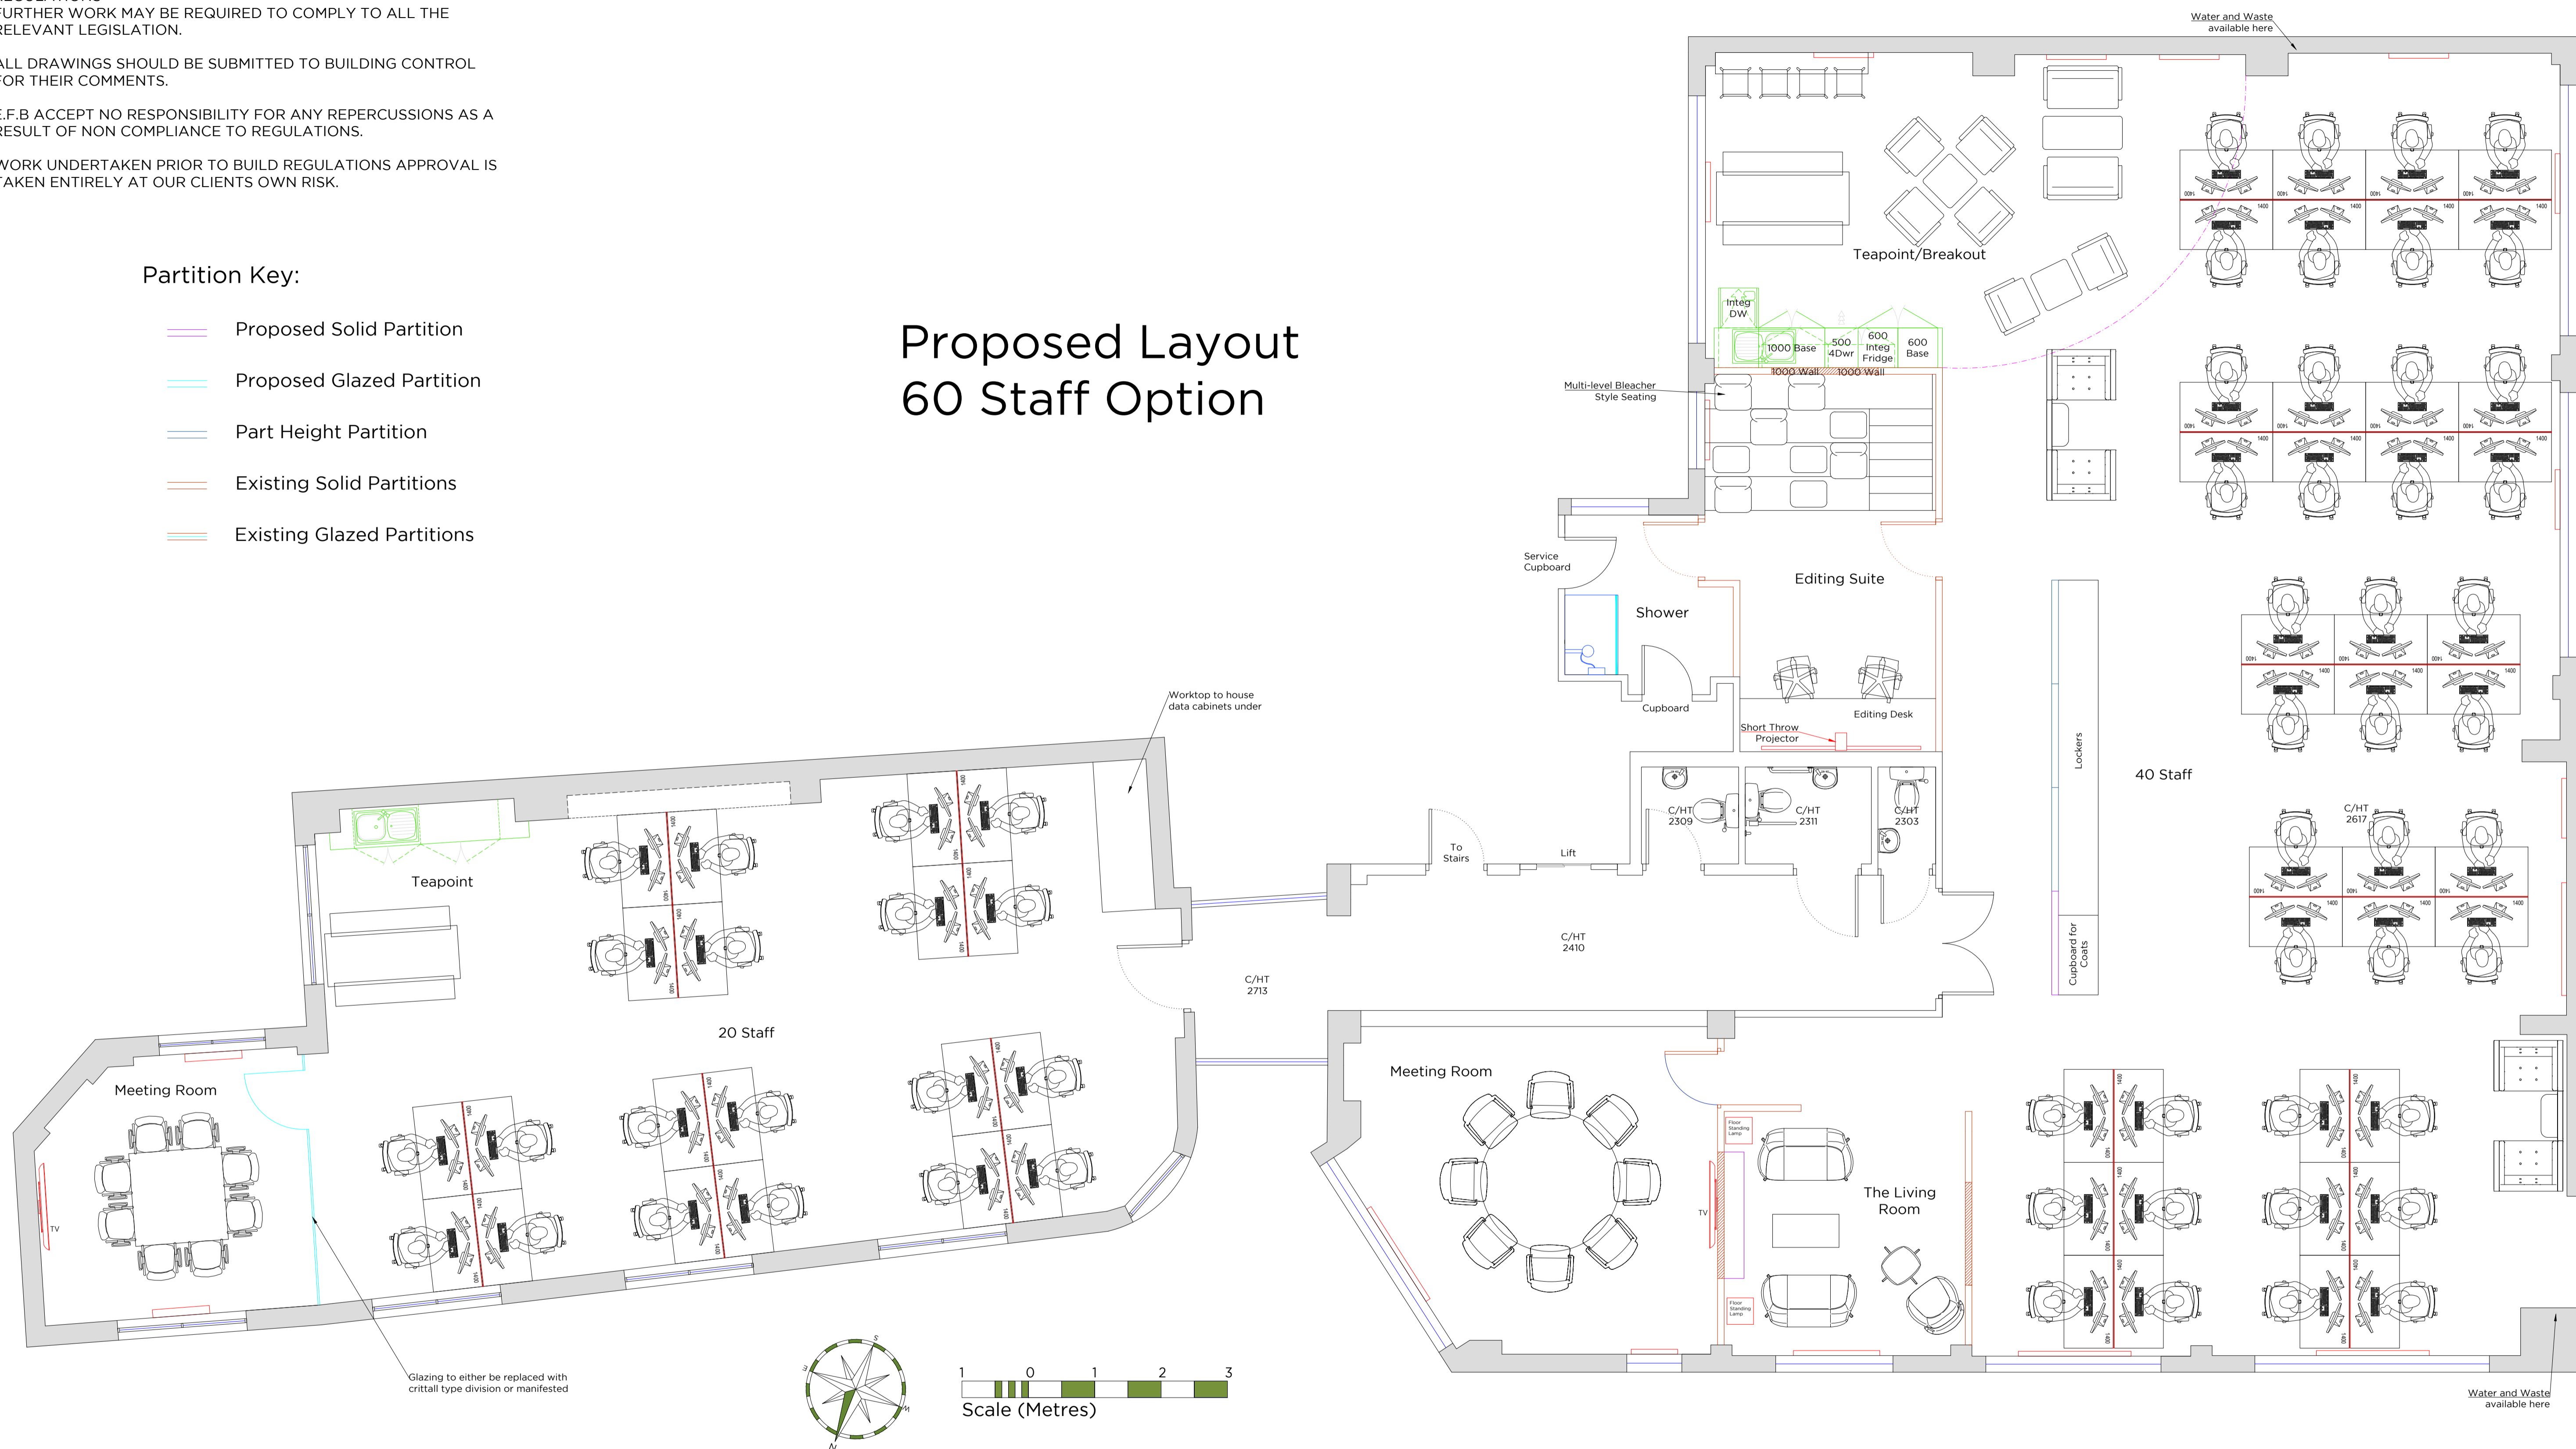

STATUS

PRELIMINARY

THE INFORMATION CONTAINED HEREIN IS THE SOLE PROPERTY OF E.F.B AND ANY USE THEREOF AND/OR REPRODUCTION IS PROHIBITED WITHOUT WRITTEN CONSENT FROM E.F.B.

THIS DRAWING IS NOT TO BE SCALED, DIMENSIONS ARE TO BE CHECKED ON SITE. DISCREPANCIES BETWEEN THIS DRAWING AND INFORMATION GIVEN ELSEWHERE ARE TO BE REPORTED IMMEDIATELY TO E.F.B FOR CLARIFICATION.

ALL DRAWINGS TO BE READ IN CONJUNCTION WITH THE SPECIFICATION.

© Copyright

REV. DATE NOTES AND INITIALS

REV. DATE NOTES AND INITIALS

REV. DATE NOTES AND INITIALS

CLIENT:
STUDIO DIVA

PROJECT TITLE
ST THOMAS COURT FIT OUT

THOMAS LANE
BRISTOL
BS1 6JG

DRAWING TITLE
PROPOSED FLOORPLAN
60 STAFF OPTION

SCALE(S)

1:50 @A1

DATE

24/1/19

CLIENT APPROVAL

DRAWN BY

EC

CHECKED BY

RB/CH

SIGNED

NAME

DATE



E: enquiries@forbusiness.co.uk

GREEN BRIARS
WALFORD CROSS
TAUNTON
SOMERSET
TA2 8QP

T: (01278) 450411 www.environments.forbusiness.co.uk

PROJECT REF.:	DRAWING NO.	REVISION
19458	F2PR2	