

NOTES:

SUBJECT TO STATUTORY CONSENTS
 BASED ON GREENHATCH SURVEY
 REF: 33965, 1 REV 0
 DATED: 24.06.19



BASED ON OS MAP REPRODUCED BY PERMISSION OF
 CONTROLLER OF HM STATIONARY OFFICE (c) CROWN
 COPYRIGHT

COPYRIGHT RESERVED

DO NOT USE ELECTRONIC VERSIONS OF THIS DRAWING TO
 DETERMINE DIMENSIONS UNLESS SPECIFICALLY
 AUTHORISED BY MICHAEL SPARKS ASSOCIATES

IF USING AN ELECTRONIC VERSION OF THIS DRAWING
 FIGURED DIMENSIONS TAKE PRECEDENCE AND NOTIFY
 MICHAEL SPARKS ASSOCIATES OF ANY DISCREPANCIES

FOR LANDSCAPE DESIGN, REFER TO
 BARRY CHINN ASSOCIATES DRAWINGS.

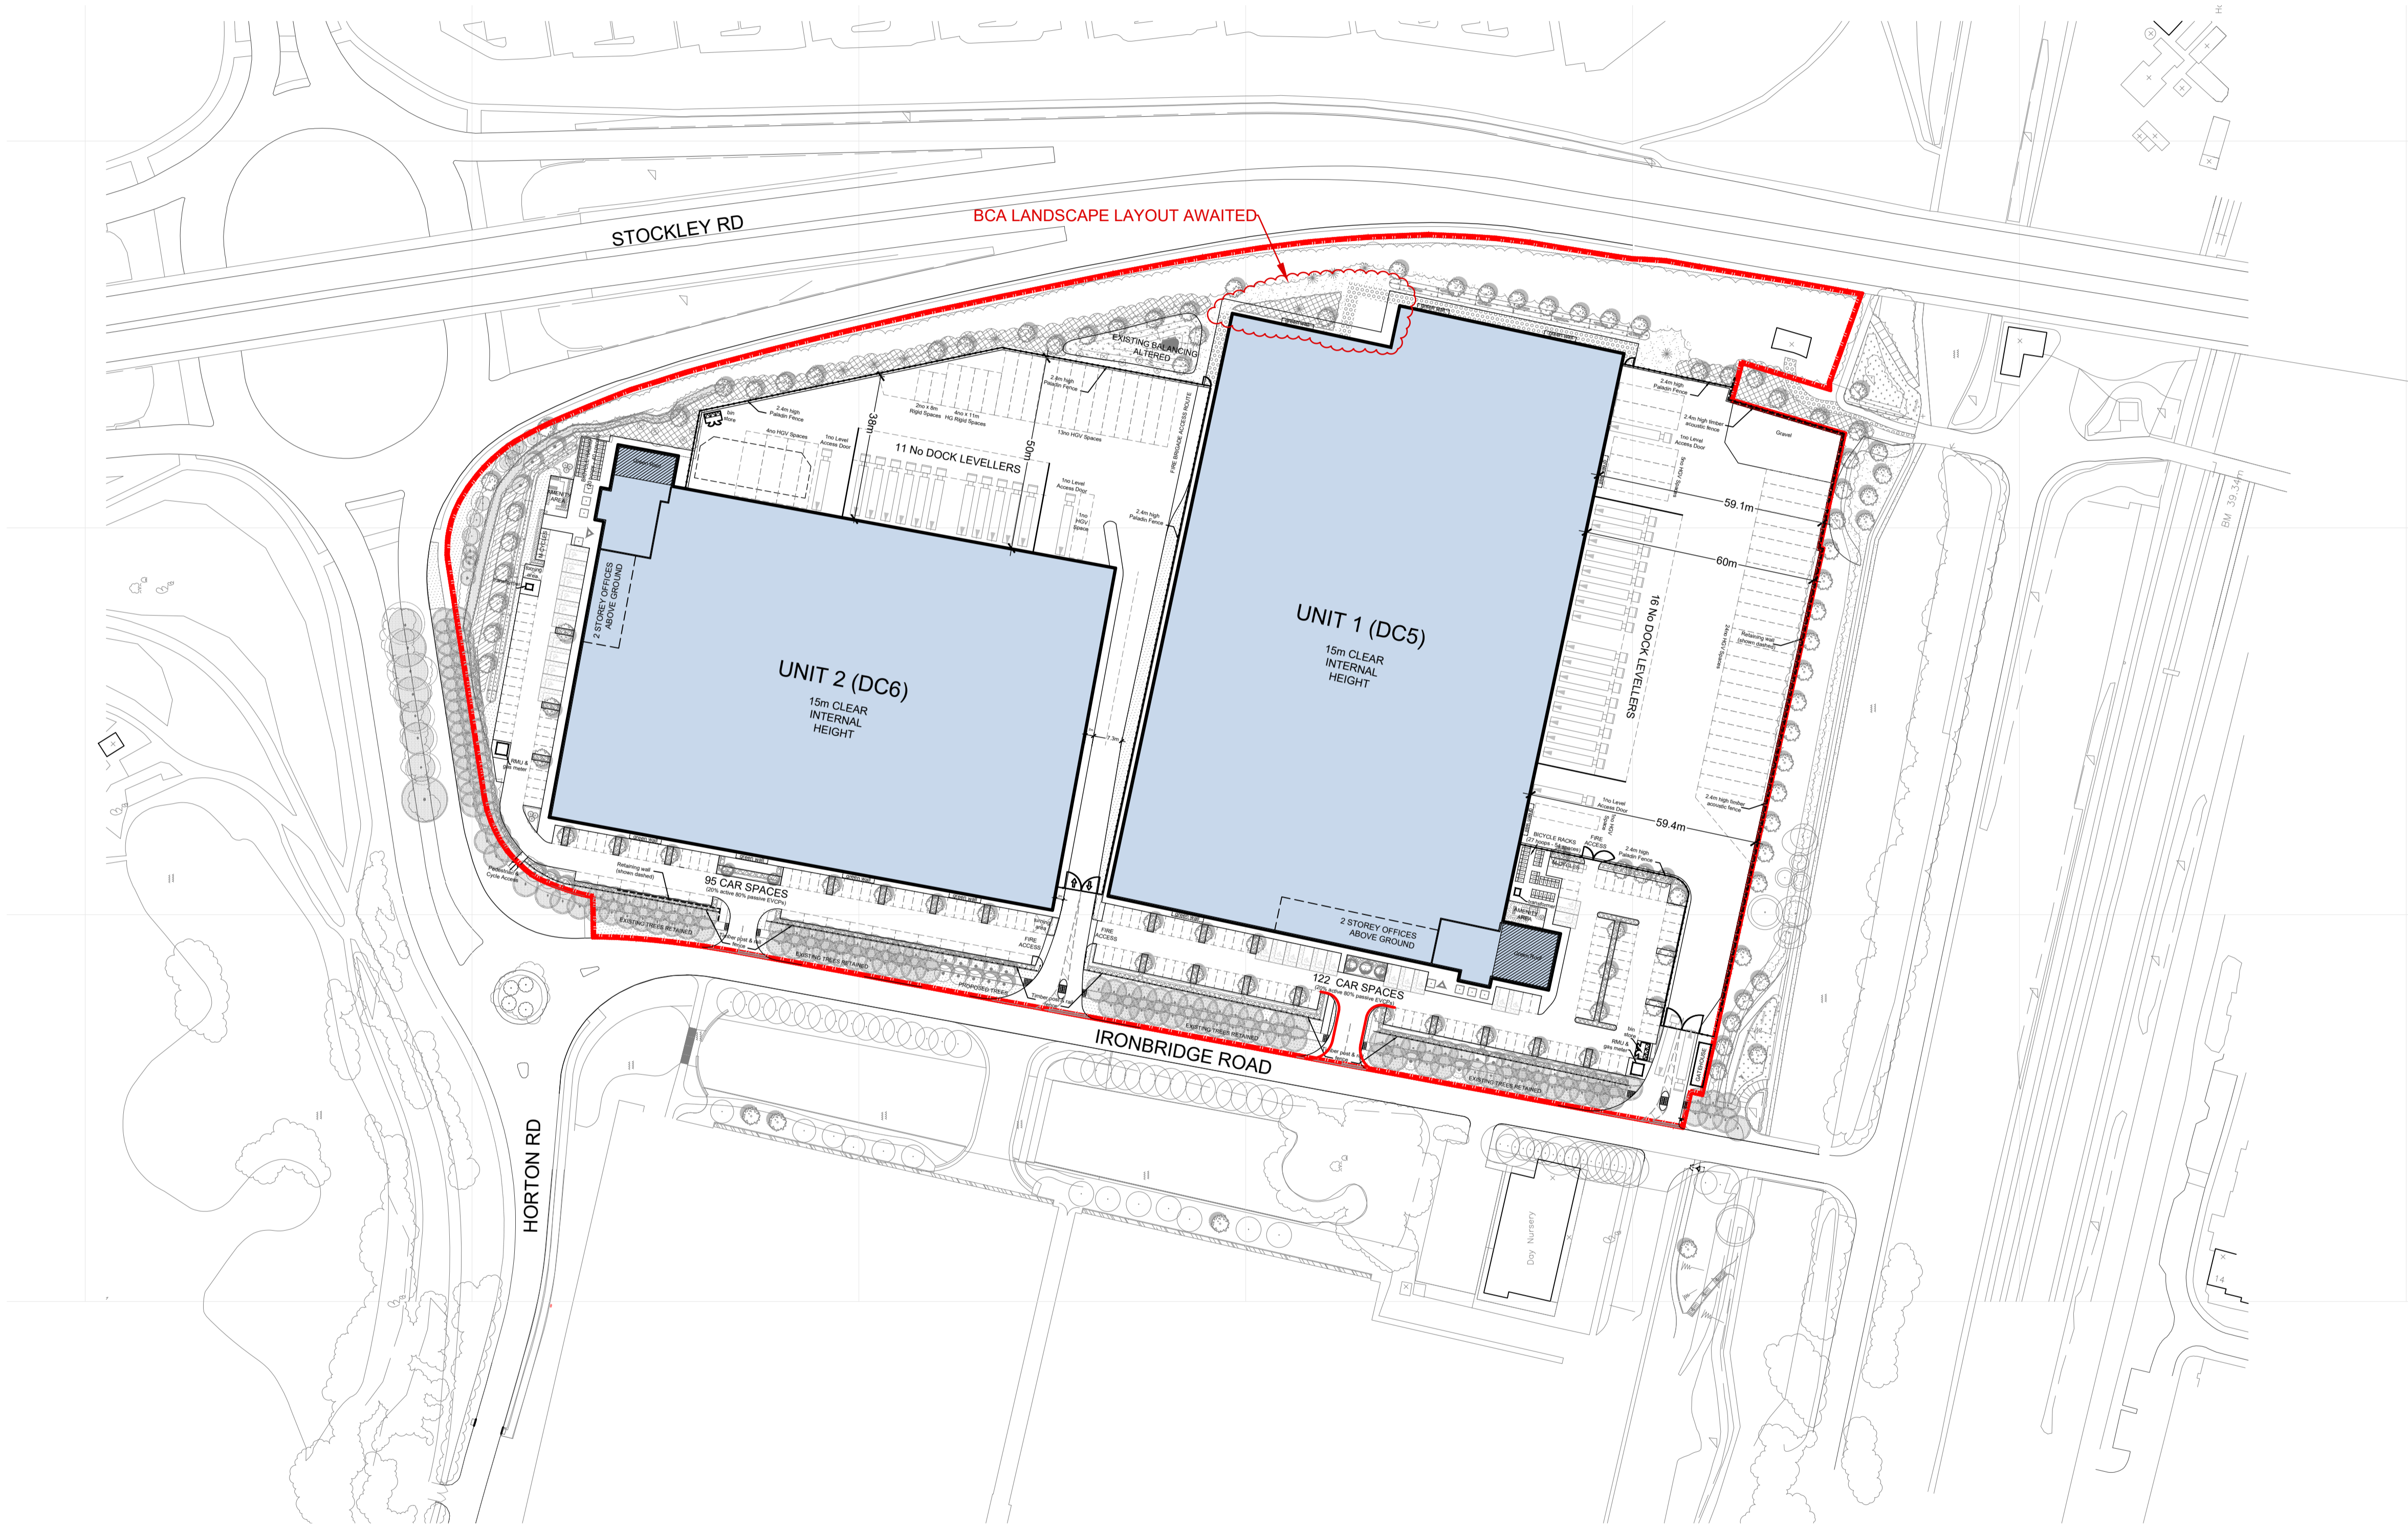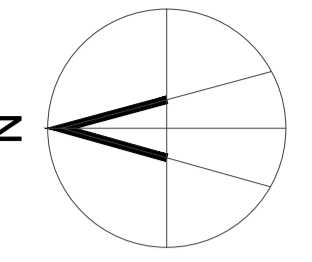

F	17.06.22	North-east corner of Unit 1 amended.	mk	sd
E	03.05.22	Service yard accesses amended; Sub-stations amended to RMU & Gas Meter and Transformers; Gravel area added for future sprinkler tanks; Green walls moved; Paladin fence added between Units 1 & 2. Fire accesses added; Unit 2 amenity area, bicycle racks, & motorcycle parking reconfigured; bin stores moved.	mk	sd
C	02.10.20	Landscaping updated.	sd	ss/ms
B	29.06.20	Landscaping, fencing & bin store locations added.	sd	ss/ms
A	23.06.20	Office areas amended.	sd	ss/ms
REV	DATE	NOTE	DRAW	CHK



CHARTERED ARCHITECTS

11 PLATO PLACE
ST. DIONS ROAD
LONDON SW6 4TU

TELEPHONE 020 7736 6162
www.msp-architects.co.uk



TITLE IRONBRIDGE ROAD, HAYES		
DRAWING SITE LAYOUT PLAN		
CLIENT PROLOGIS UK LTD		
DATE JUNE 2020	SCALE 1:1000@A1	DRAWN PF
	STATUS PLANNING	CHECKED MS/GZ/SD
DRAWING NUMBER 30928-PL-201F		

01 SITE LAYOUT
201 1:1000

