


- All rights described in chapter IV of the copyright, designs and patents act 1988 have been generally asserted
- Where any drawing is to be read in conjunction with another, including specialists, the two drawings shall be cross checked and any discrepancies reported to the architect before the work is put in hand
- All dimensions are in millimetres, all levels are in metres, unless shown otherwise
- Any discrepancies in dimensions or details on or between these drawings/specifications should be drawn to the attention of the team drawn on and the engineer in writing for clarification
- Drawing prepared solely for the use of client, as detailed in text box, and is not to be copied, lent or used by any third party without written permission

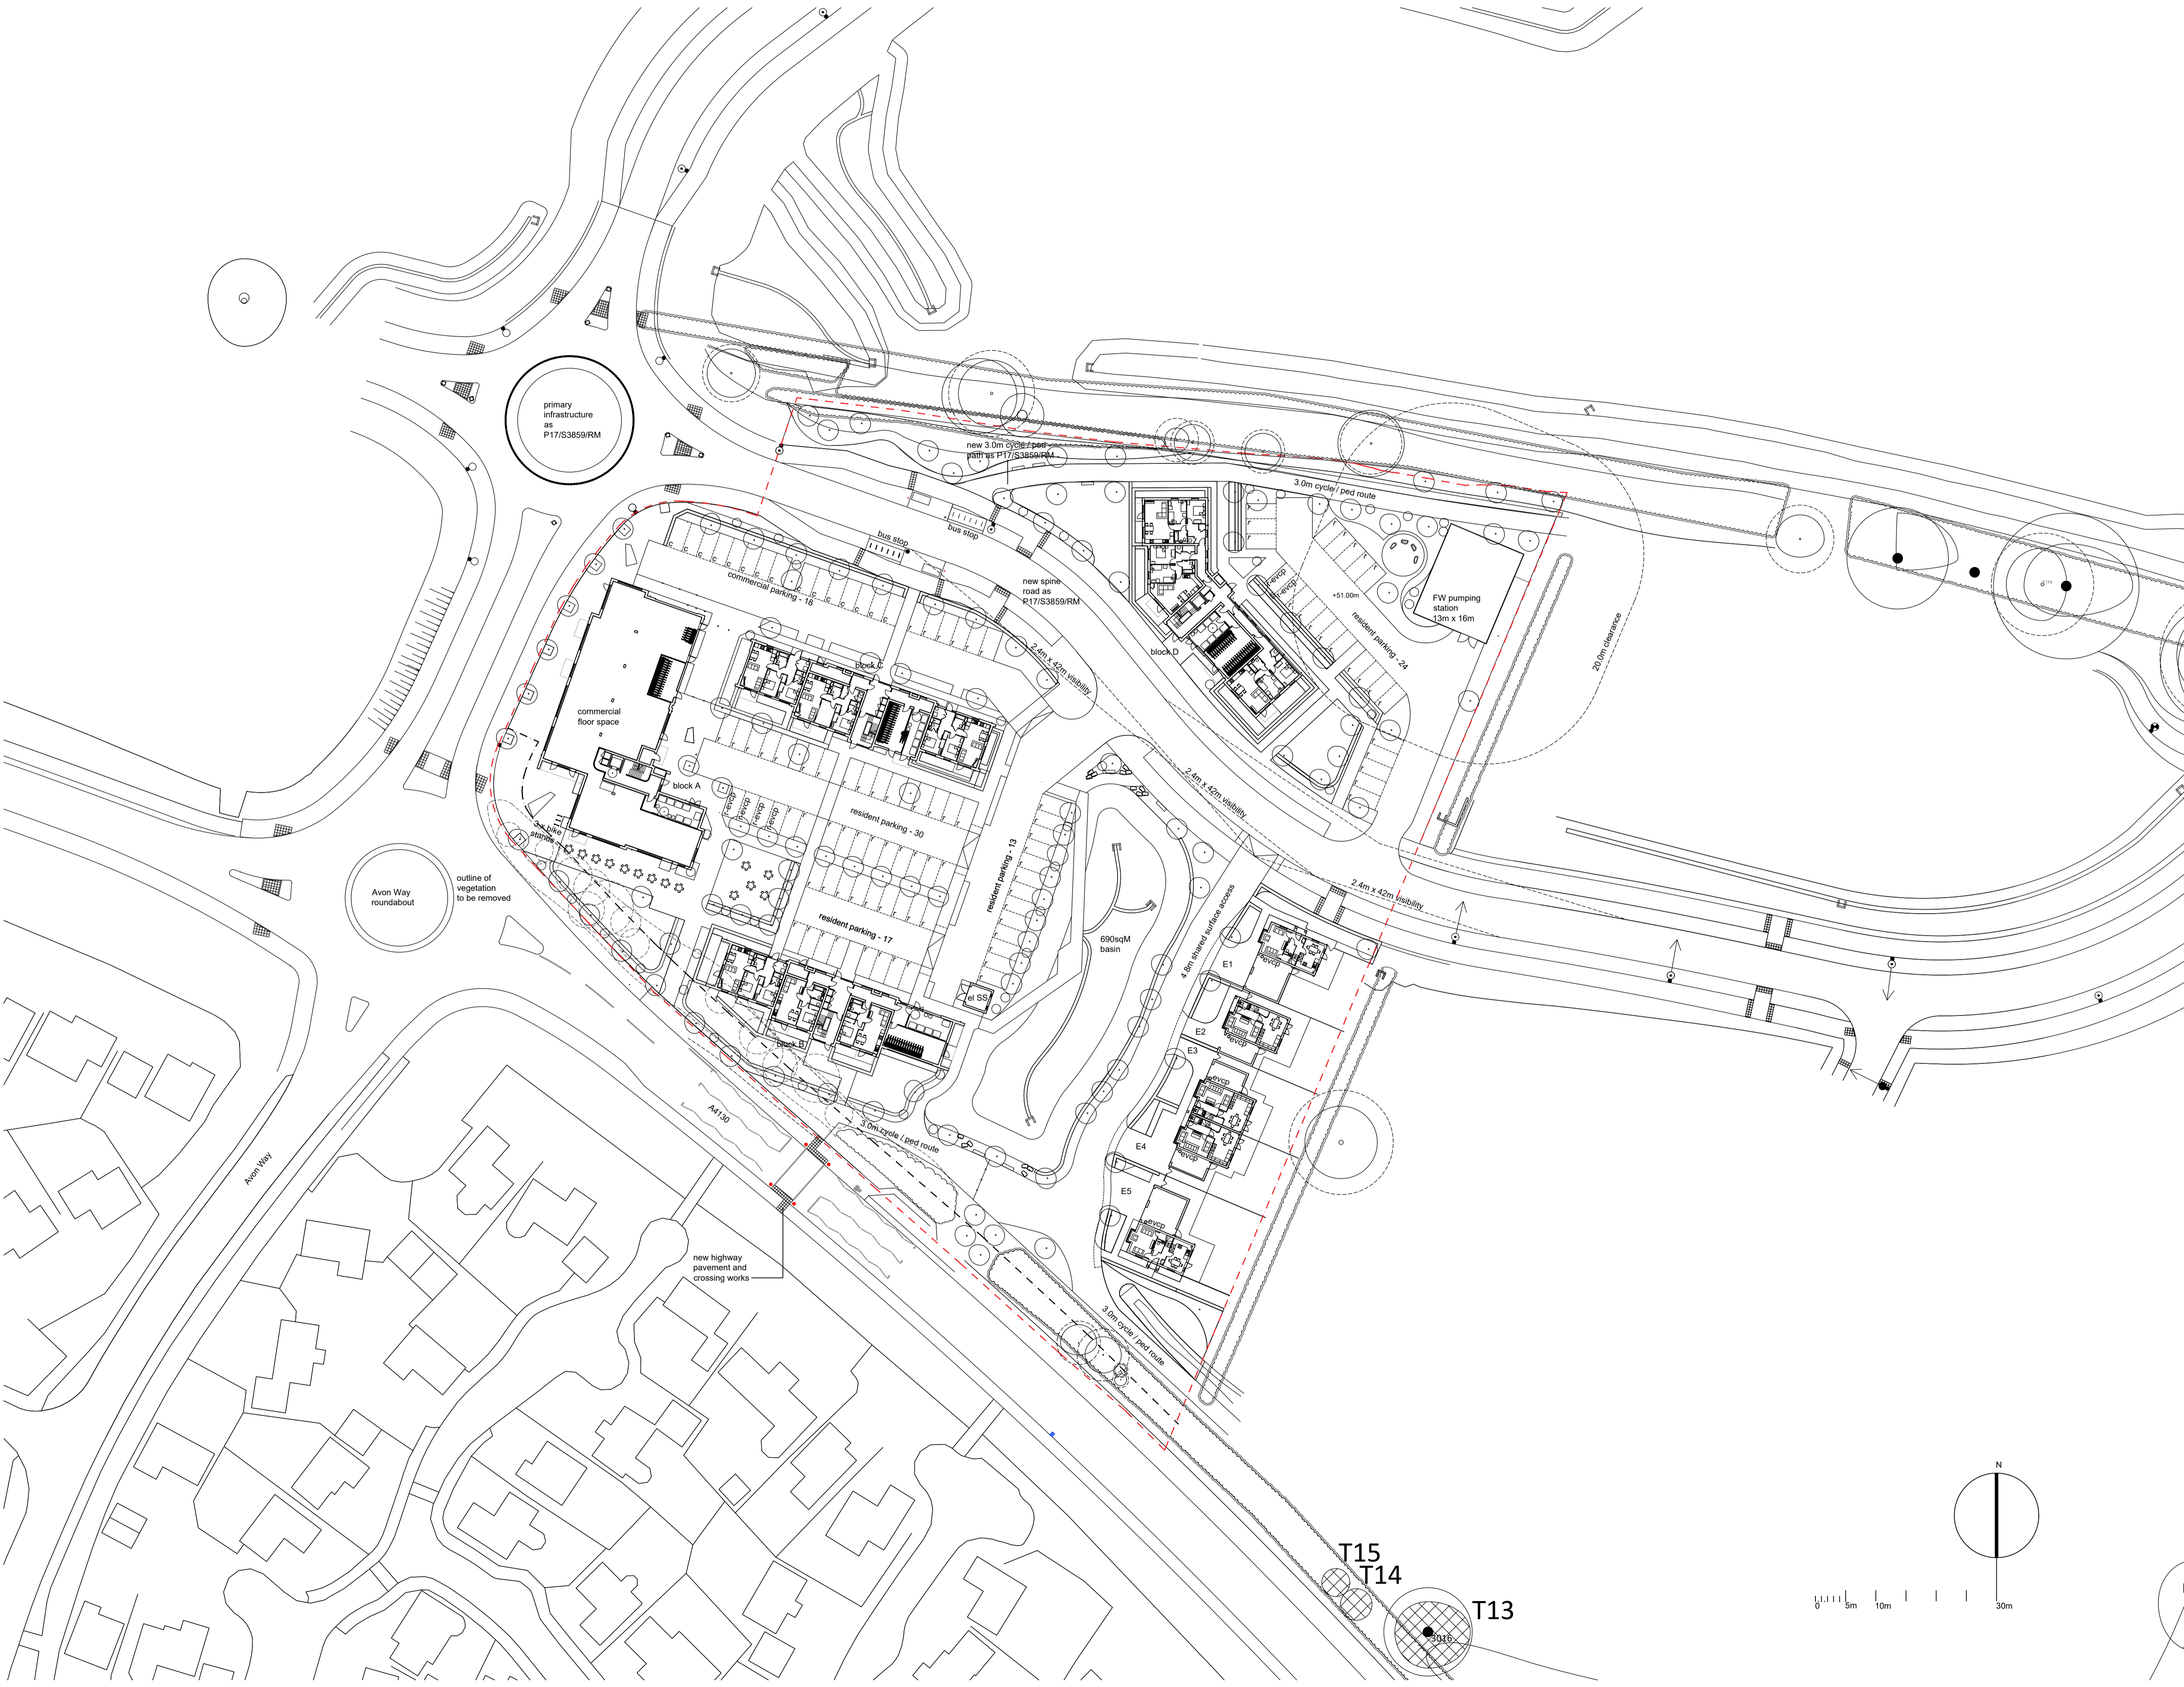

C	PARKING NORTH OF BLOCK C ALTERED	10/21
B	LANDSCAPE & PARKING AMENDED. SUB-STATION MOVED	09/21
A	PLANNING APP CHANGES	09/21
Rev		


CJA rchitect ltd
 a farleigh . wyke road . gillingham . sp8 4ng
 m 07771 526144
 e craig@cja-ltd.co.uk

PH 4A WILLOWBROOK PARK DIDCOT

CROUDACE HOMES

SITE PLAN

1:500 @ A1 feb 2021

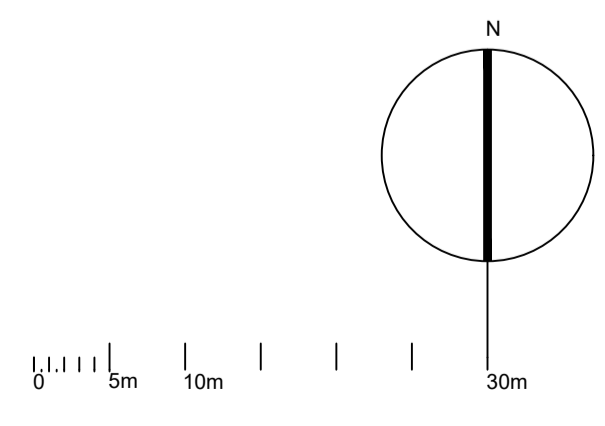

DWG REF.	Rev.
20-004 / RM / S / 02	C