


FIRST FLOOR

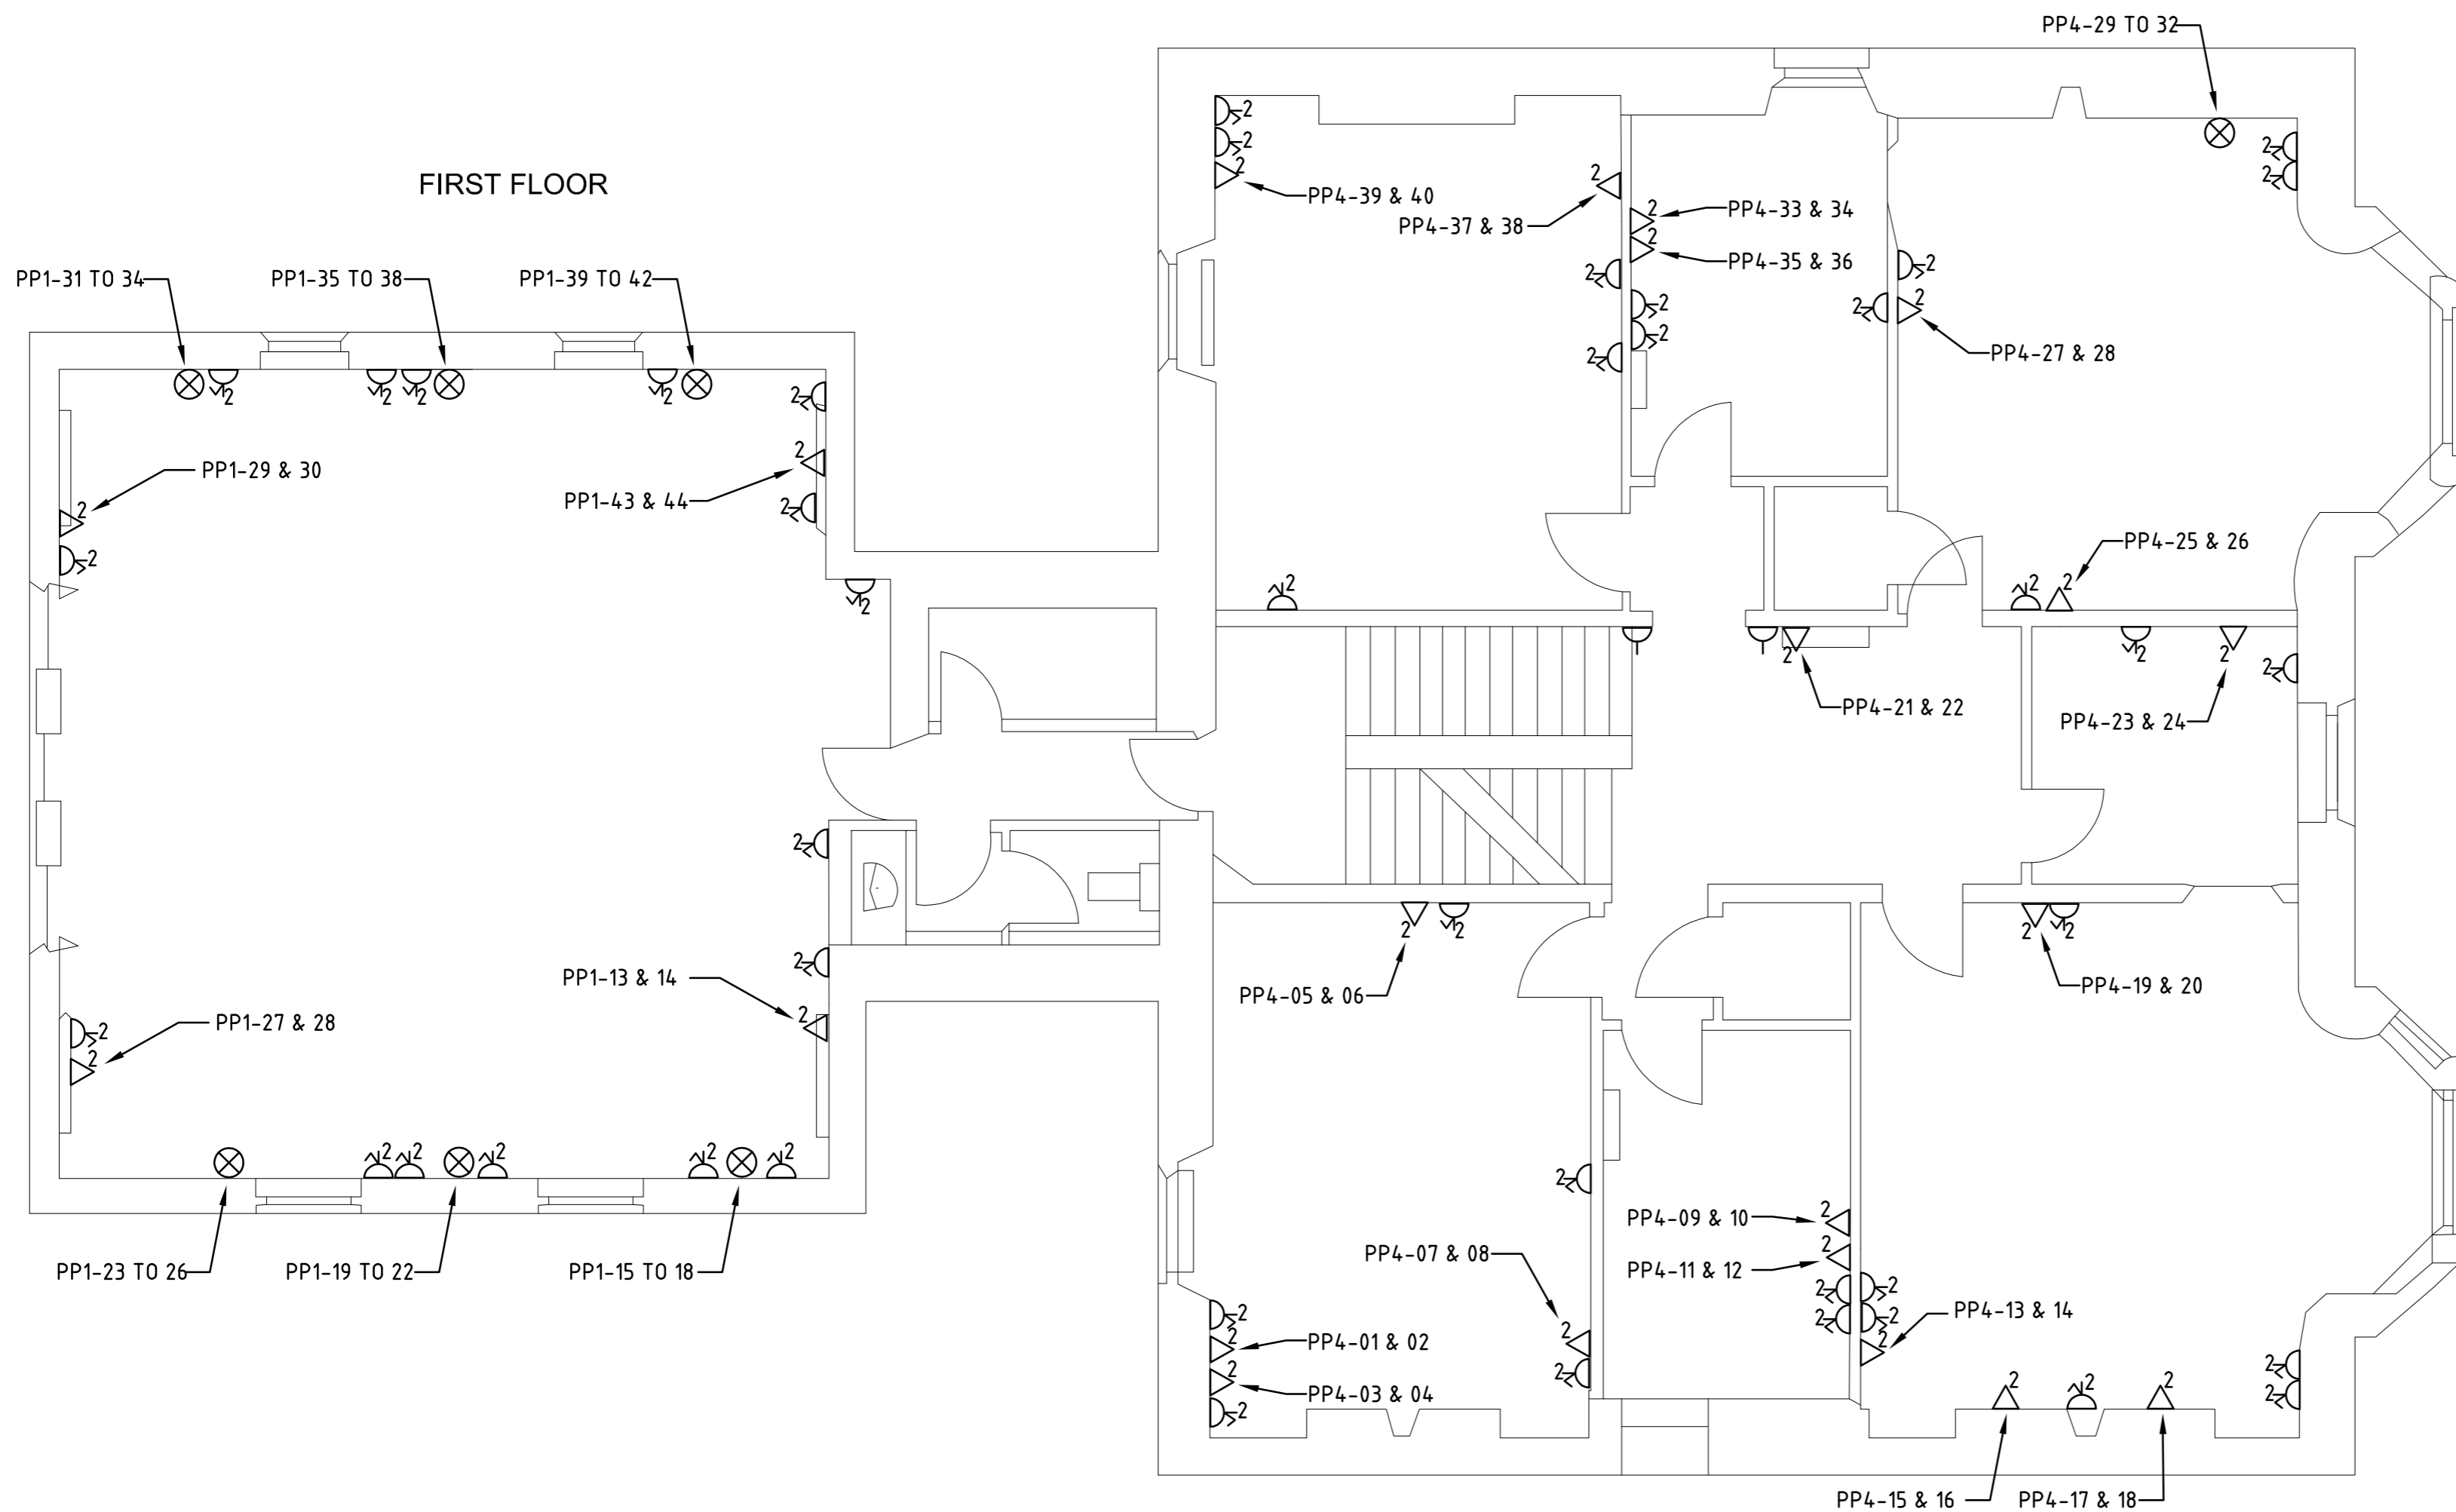

LEGEND

- ⊗ QUAD RJ45 OUTLET
- △² DUAL RJ45 OUTLET
- ⊖² 2 GANG SOCKET
- ⊖ 1 GANG SOCKET

PROJECT: 10 QUEENS ROAD
MILLSTREAM ASSOCIATES

TITLE: PROPOSED SMALL POWER
FIRST FLOOR

DRG No. 55/IZ/87-03

DRWN: RD

CHKD:

SCALE: NTS

DATE: 05.03.09

REV 0

Date	Drwn	Description	Rev



Irvin House, Hareness Road, Altens Industrial Estate, Aberdeen AB12 3LE.
Tel. 01224-367000 Fax. 01224-367002 E-Mail design@richard-irvin.co.uk