
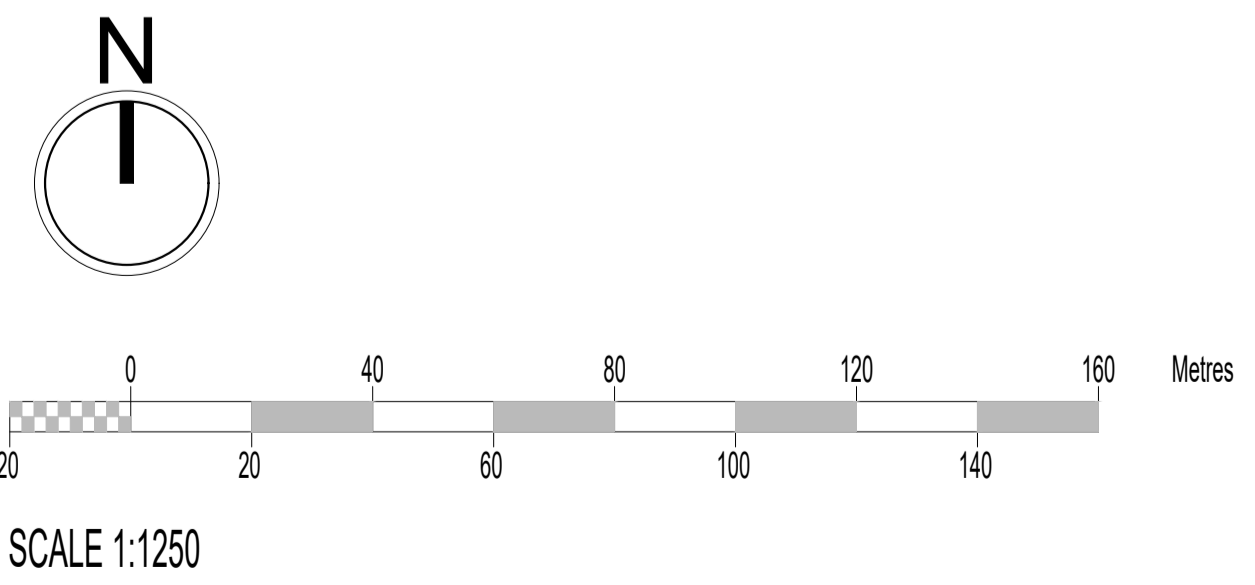


AREA SCHEDULE

Site Area =	83,014 sq m	(20.51 acres approx)
Developable Area =	49,429sq.m	(12.21 acres approx)
Agricultural Land =	17,614m2	(4.35 acres approx)

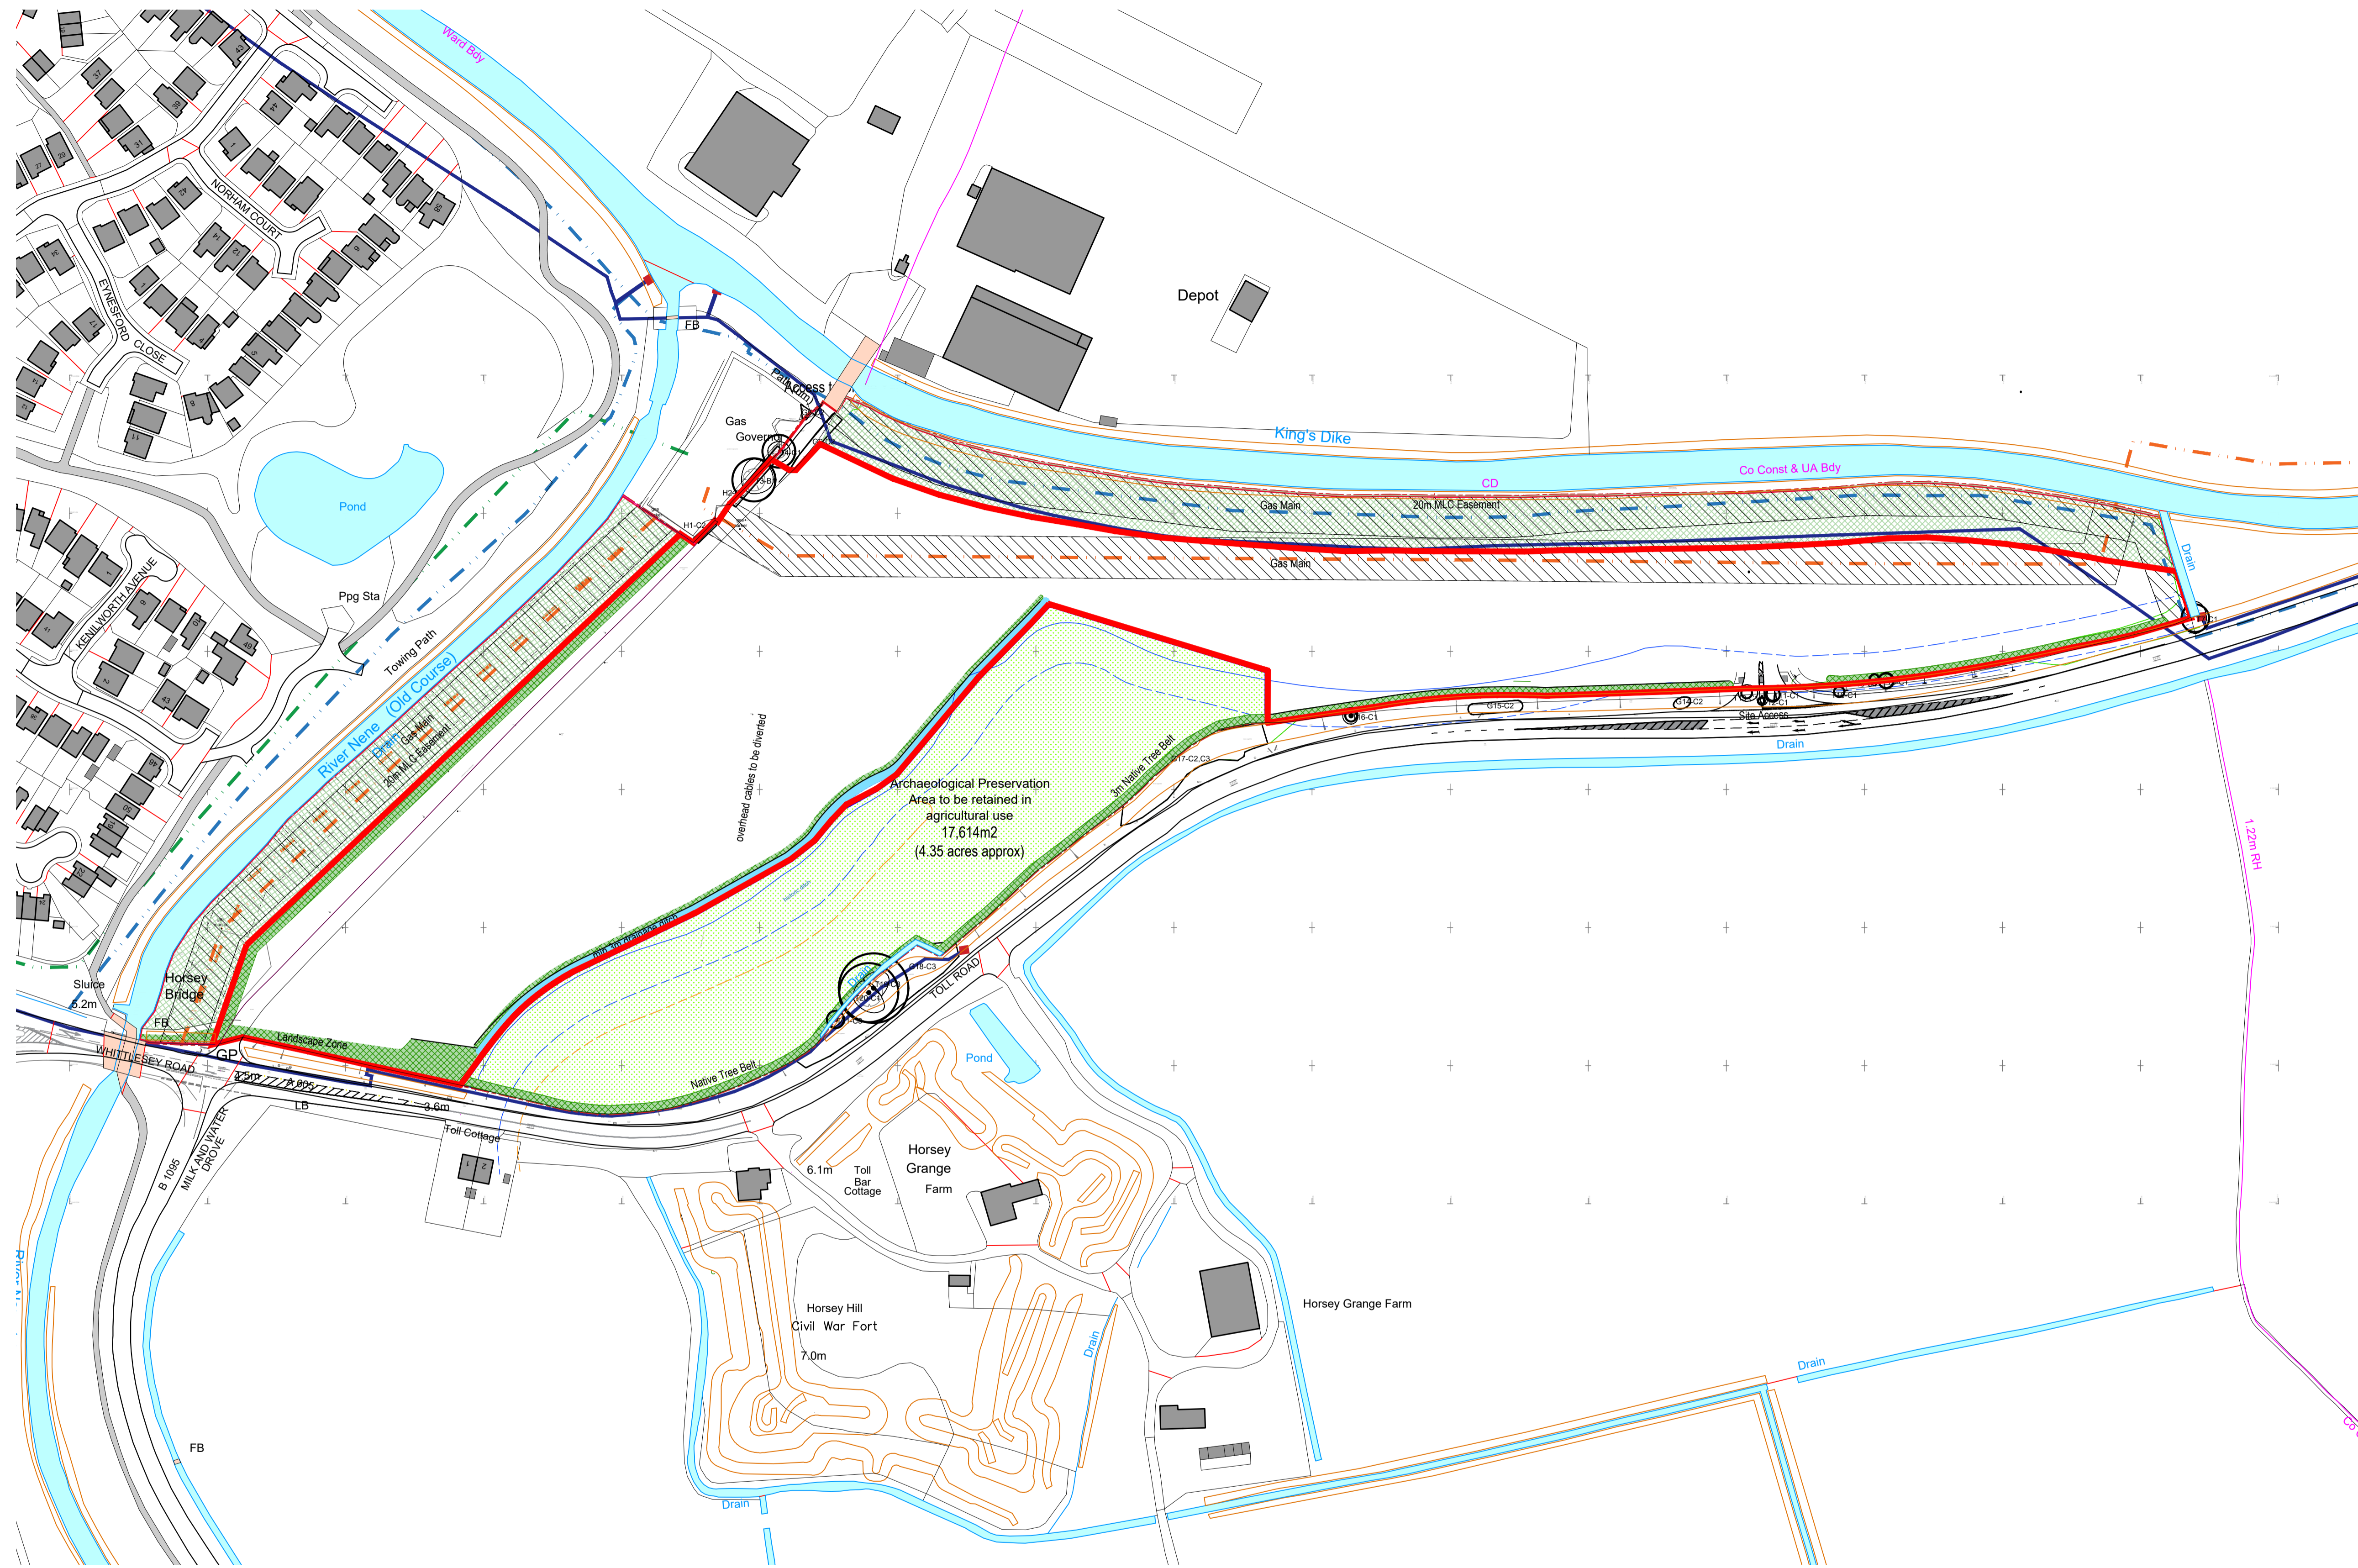

F01	preliminary issue	19.12.
revision	note	dc
client		
Barnack Estates		
project title		
Horsey Bridge Stanground		
drawing title		
Site Developable Area Plan		
drawing status		
INFO		
scale	date	
1:1250 @ A1	December 2025	
project number	drawing number	revis
2472	AL0901	F