


**DO NOT SCALE FROM THIS DRAWING**  
 All dimensions to be verified on site any discrepancies are to be reported in Estilo Interiors before proceeding with work.  
 All area dimensions are approximate and can only be verified by a detailed survey. Any decisions to be made on the basis of area information shown on this drawing should include allowances for increases and decreases inherent in the design and building process.

NOTES:

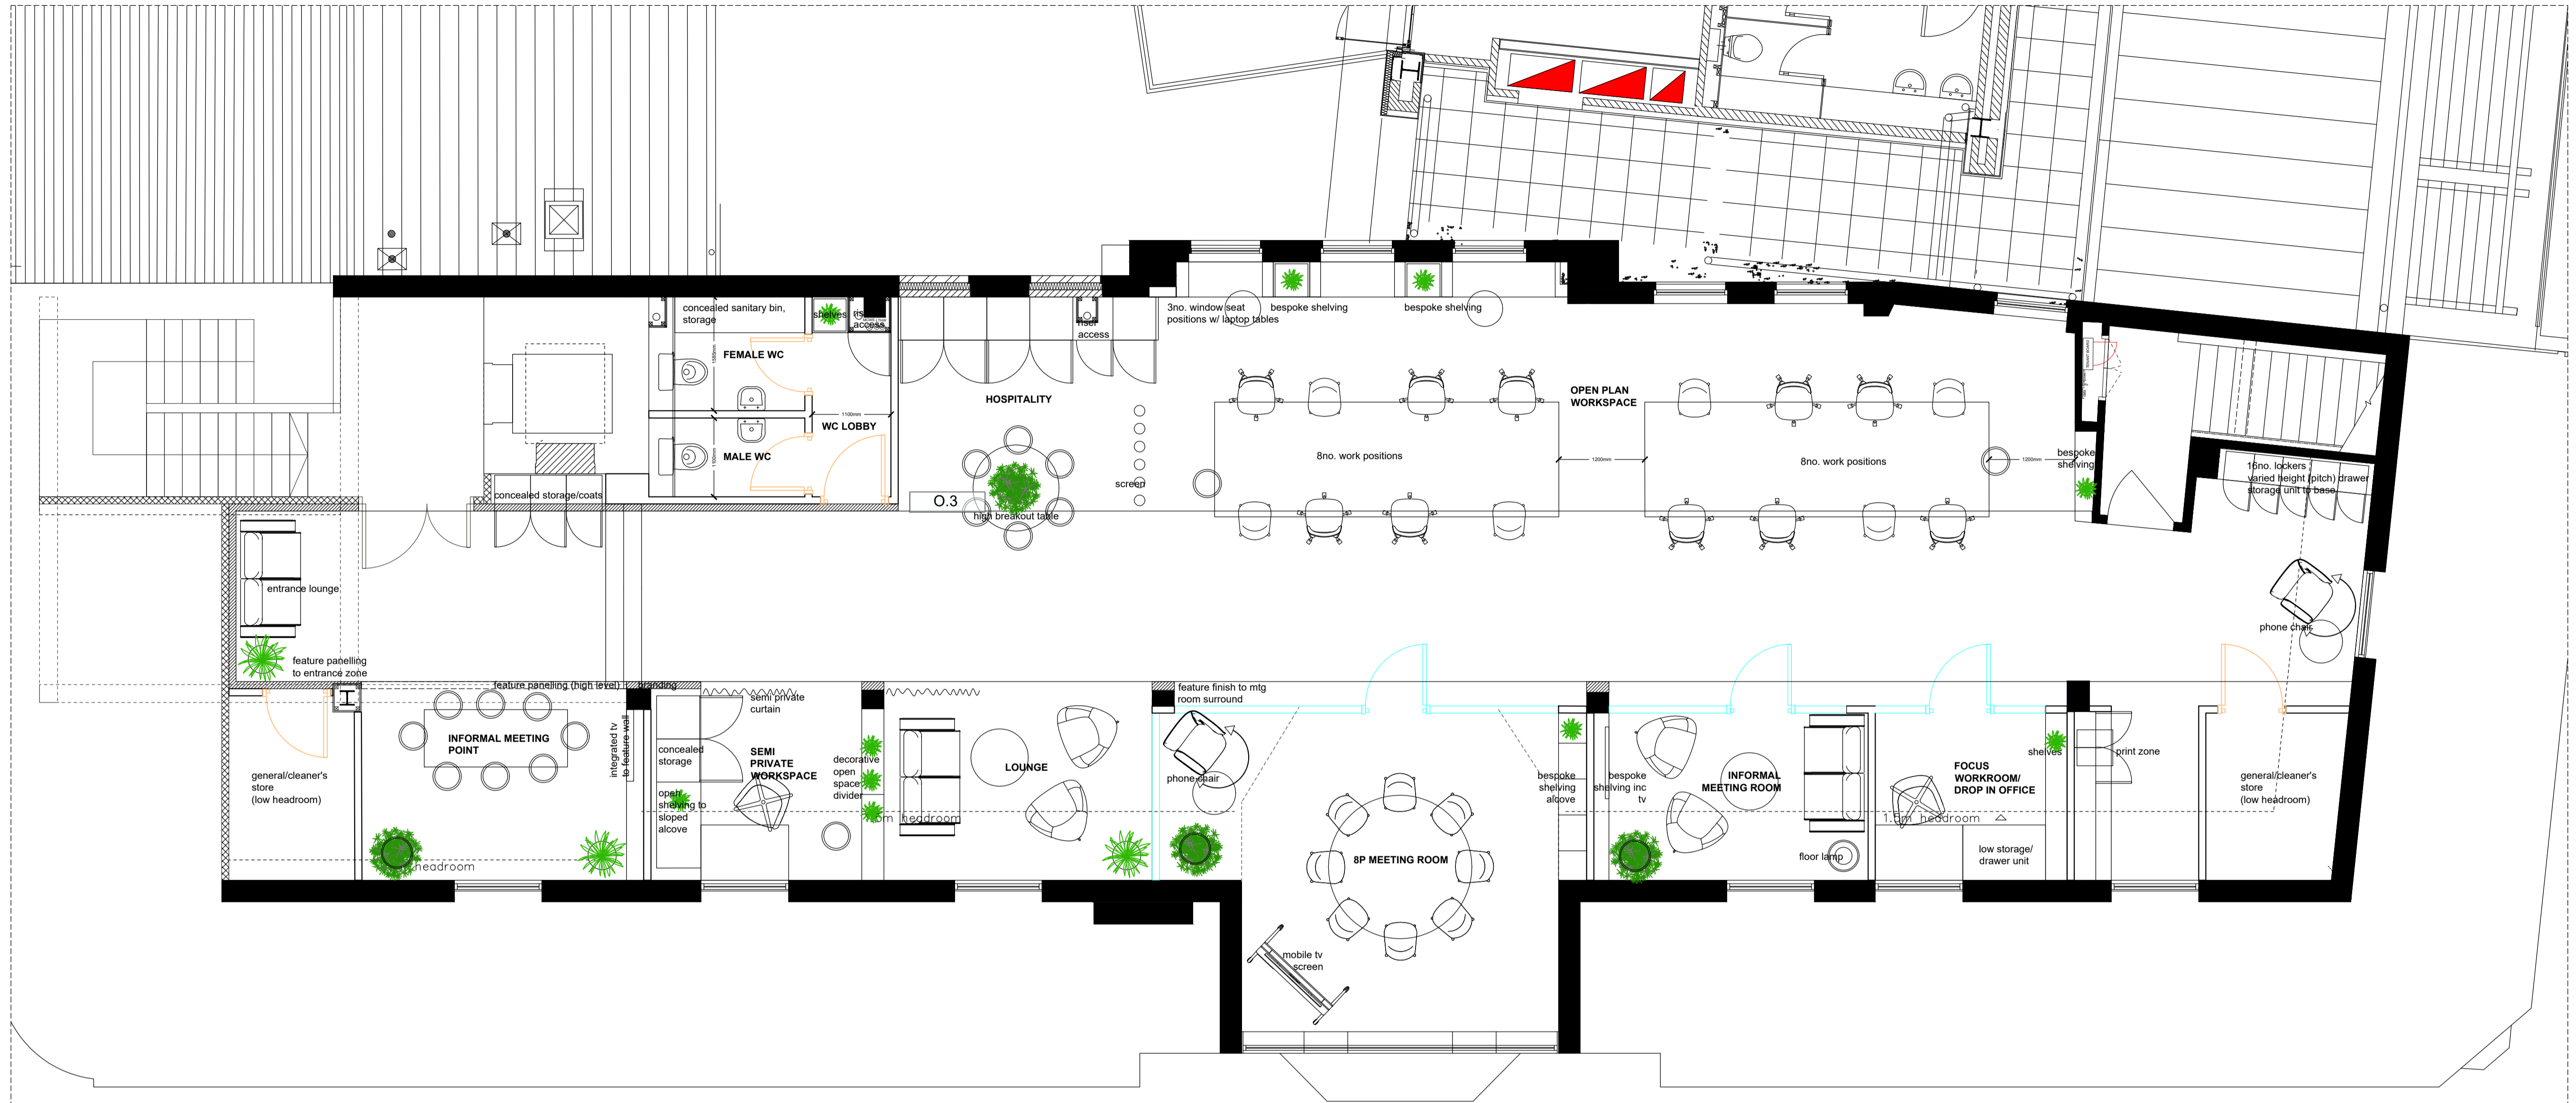

# 4TH FLOOR



**Schedule of accommodation**

**Work positions**  
 18no. total workstations:  
 (16no. desk cluster positions (1200mm w), 2no. window desk positions)

**Meeting space**  
 8 person meeting room  
 Informal 3-4p meeting room  
 Informal meeting table

**Ancillary accommodation**  
 Hospitality/teapoint + high table (inc. dishwasher, boiler tap, sink, undercounter fridge)  
 Lounge space  
 Acoustic phone chairs  
 Touchdown window seat positions + laptop tables  
 Print point

**Storage**  
 16no. locker positions  
 coat general storage to entrance  
 2no. general/cleaner store rooms (limited ceiling height)

REV	DESCRIPTION	DATE	DRAWN / CHECK

CLIENT  
 HILLVIEW GROUP/SAVILLS  
 SITE ADDRESS  
 4TH FLOOR  
 ENTERPRISE HOUSE  
 EDMUND GARDENS, B3 2HJ



DRAWING TITLE  
 CAT A+  
 04  
 GA  
 STATUS  
 PROPOSED

SCALE	DATE	AUTHOR
1:50	31.01.23	SD
DRAWING NUMBER		REV
12195-04_110		A