
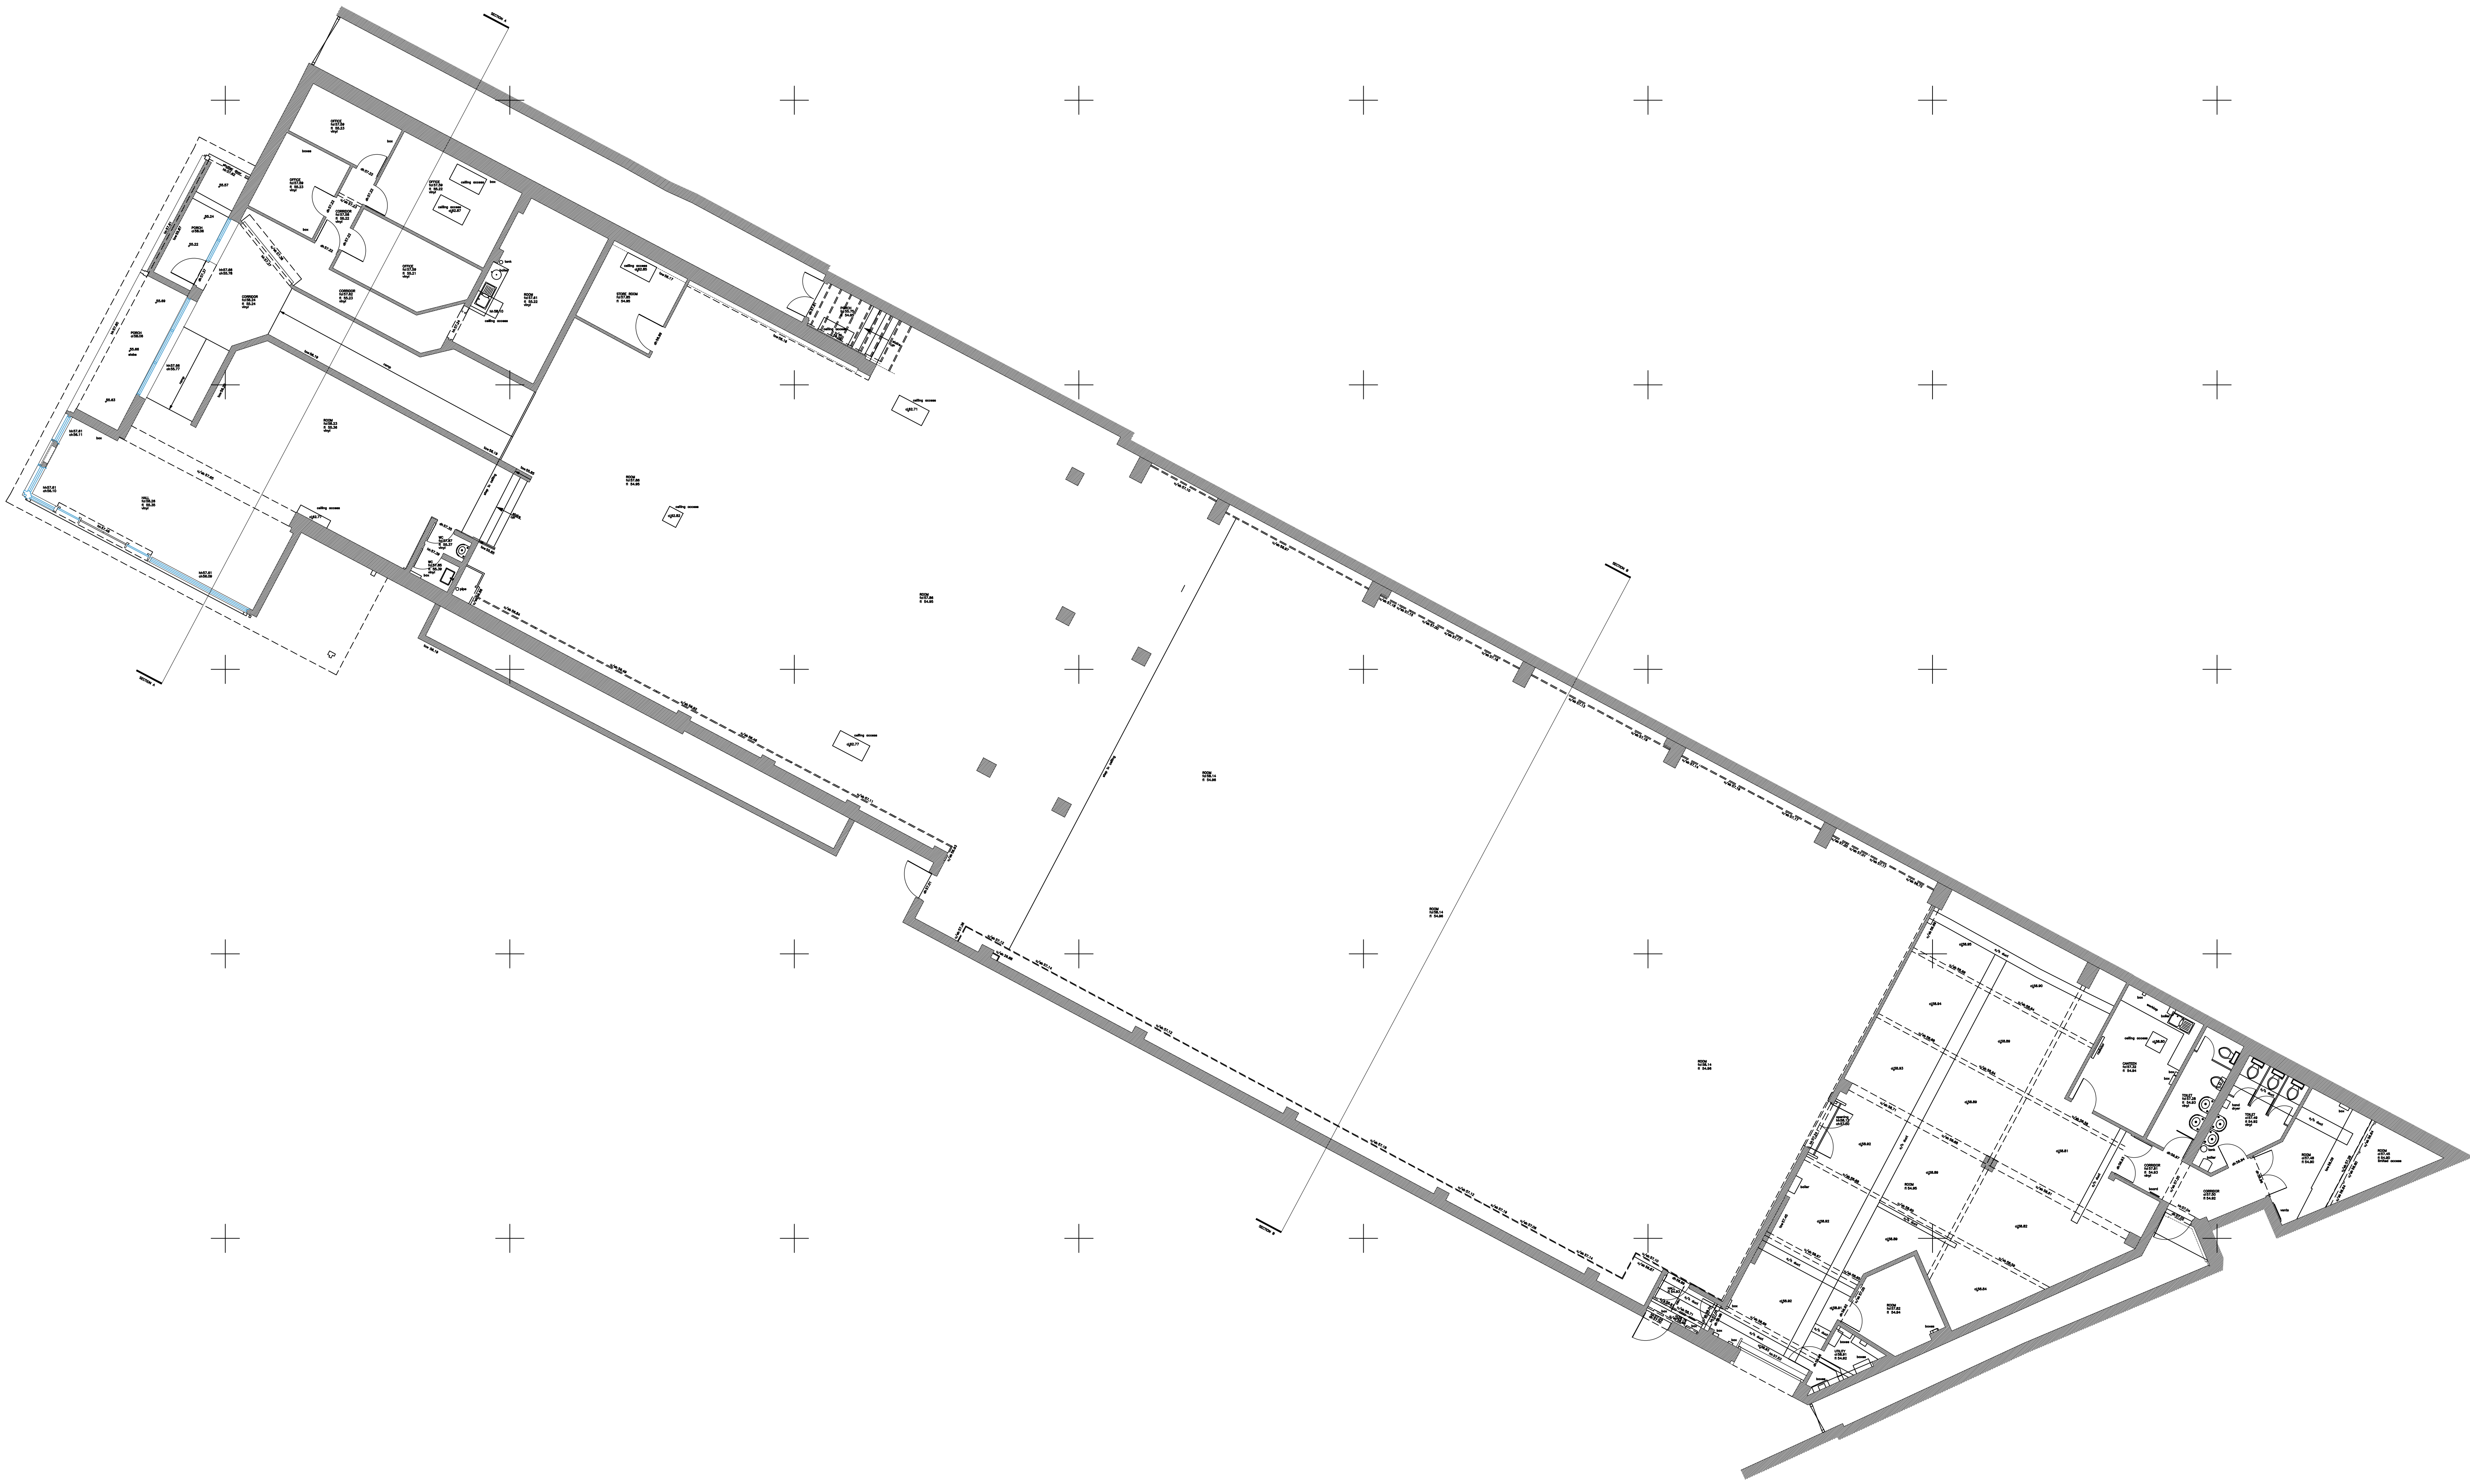


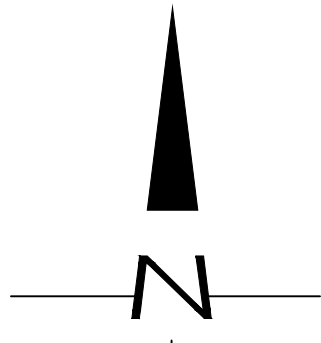

Scale 1 : 100

Elevation Locations

Key

Beam	---
Ceiling	----
Customer/Worktop	=====
Door	
Duct/Roofing	~~~~~
Joint/Turnover	=====
Level	00.00
Marking	O
Overhead	----
Section	----
Services	----
Sign/Steps/Ramps	=====
Wall	=====
Window	=====

Abbreviations

fl = floor level	dh = door head
cl = ceiling level	dc = door cill
fc = false ceiling level	hh = head height
ulc = underside of	ch = cill height
ulsb = underside of beam	sh = strike height
csu = ceiling slopes up	sph = spring height
mh = manhole cover	ah = apex height
tob = top of beam	tow = top of wall

SWS
South West Surveys

Tel: 01454 501683
Mobile: 0755948456
www.southwestsurveys.co.uk
info@southwestsurveys.co.uk

28 Parkway Park
Bristol
South Glos
BS30 3RU

Drawing Title:
Ground Floor

Project Name:
327-329 Gloucester Road
Horfield, Bristol, BS7 8PE

Client:
Abgi
Agent:
Procto Surveys

Site Level Datum ODN Height	Grid Orientation 1983 AD
Date: 14 Nov 2024	Scale: 1:100 (A3)
Surveyed By TW	Drawn By GB
Sheet ID 0001000001	Rev 01